


REV.	DATE	BY	DESCRIPTION
01-15-08	C.G.	OWNER REVIEW	
01-28-08	C.G.	PRELIMINARY	

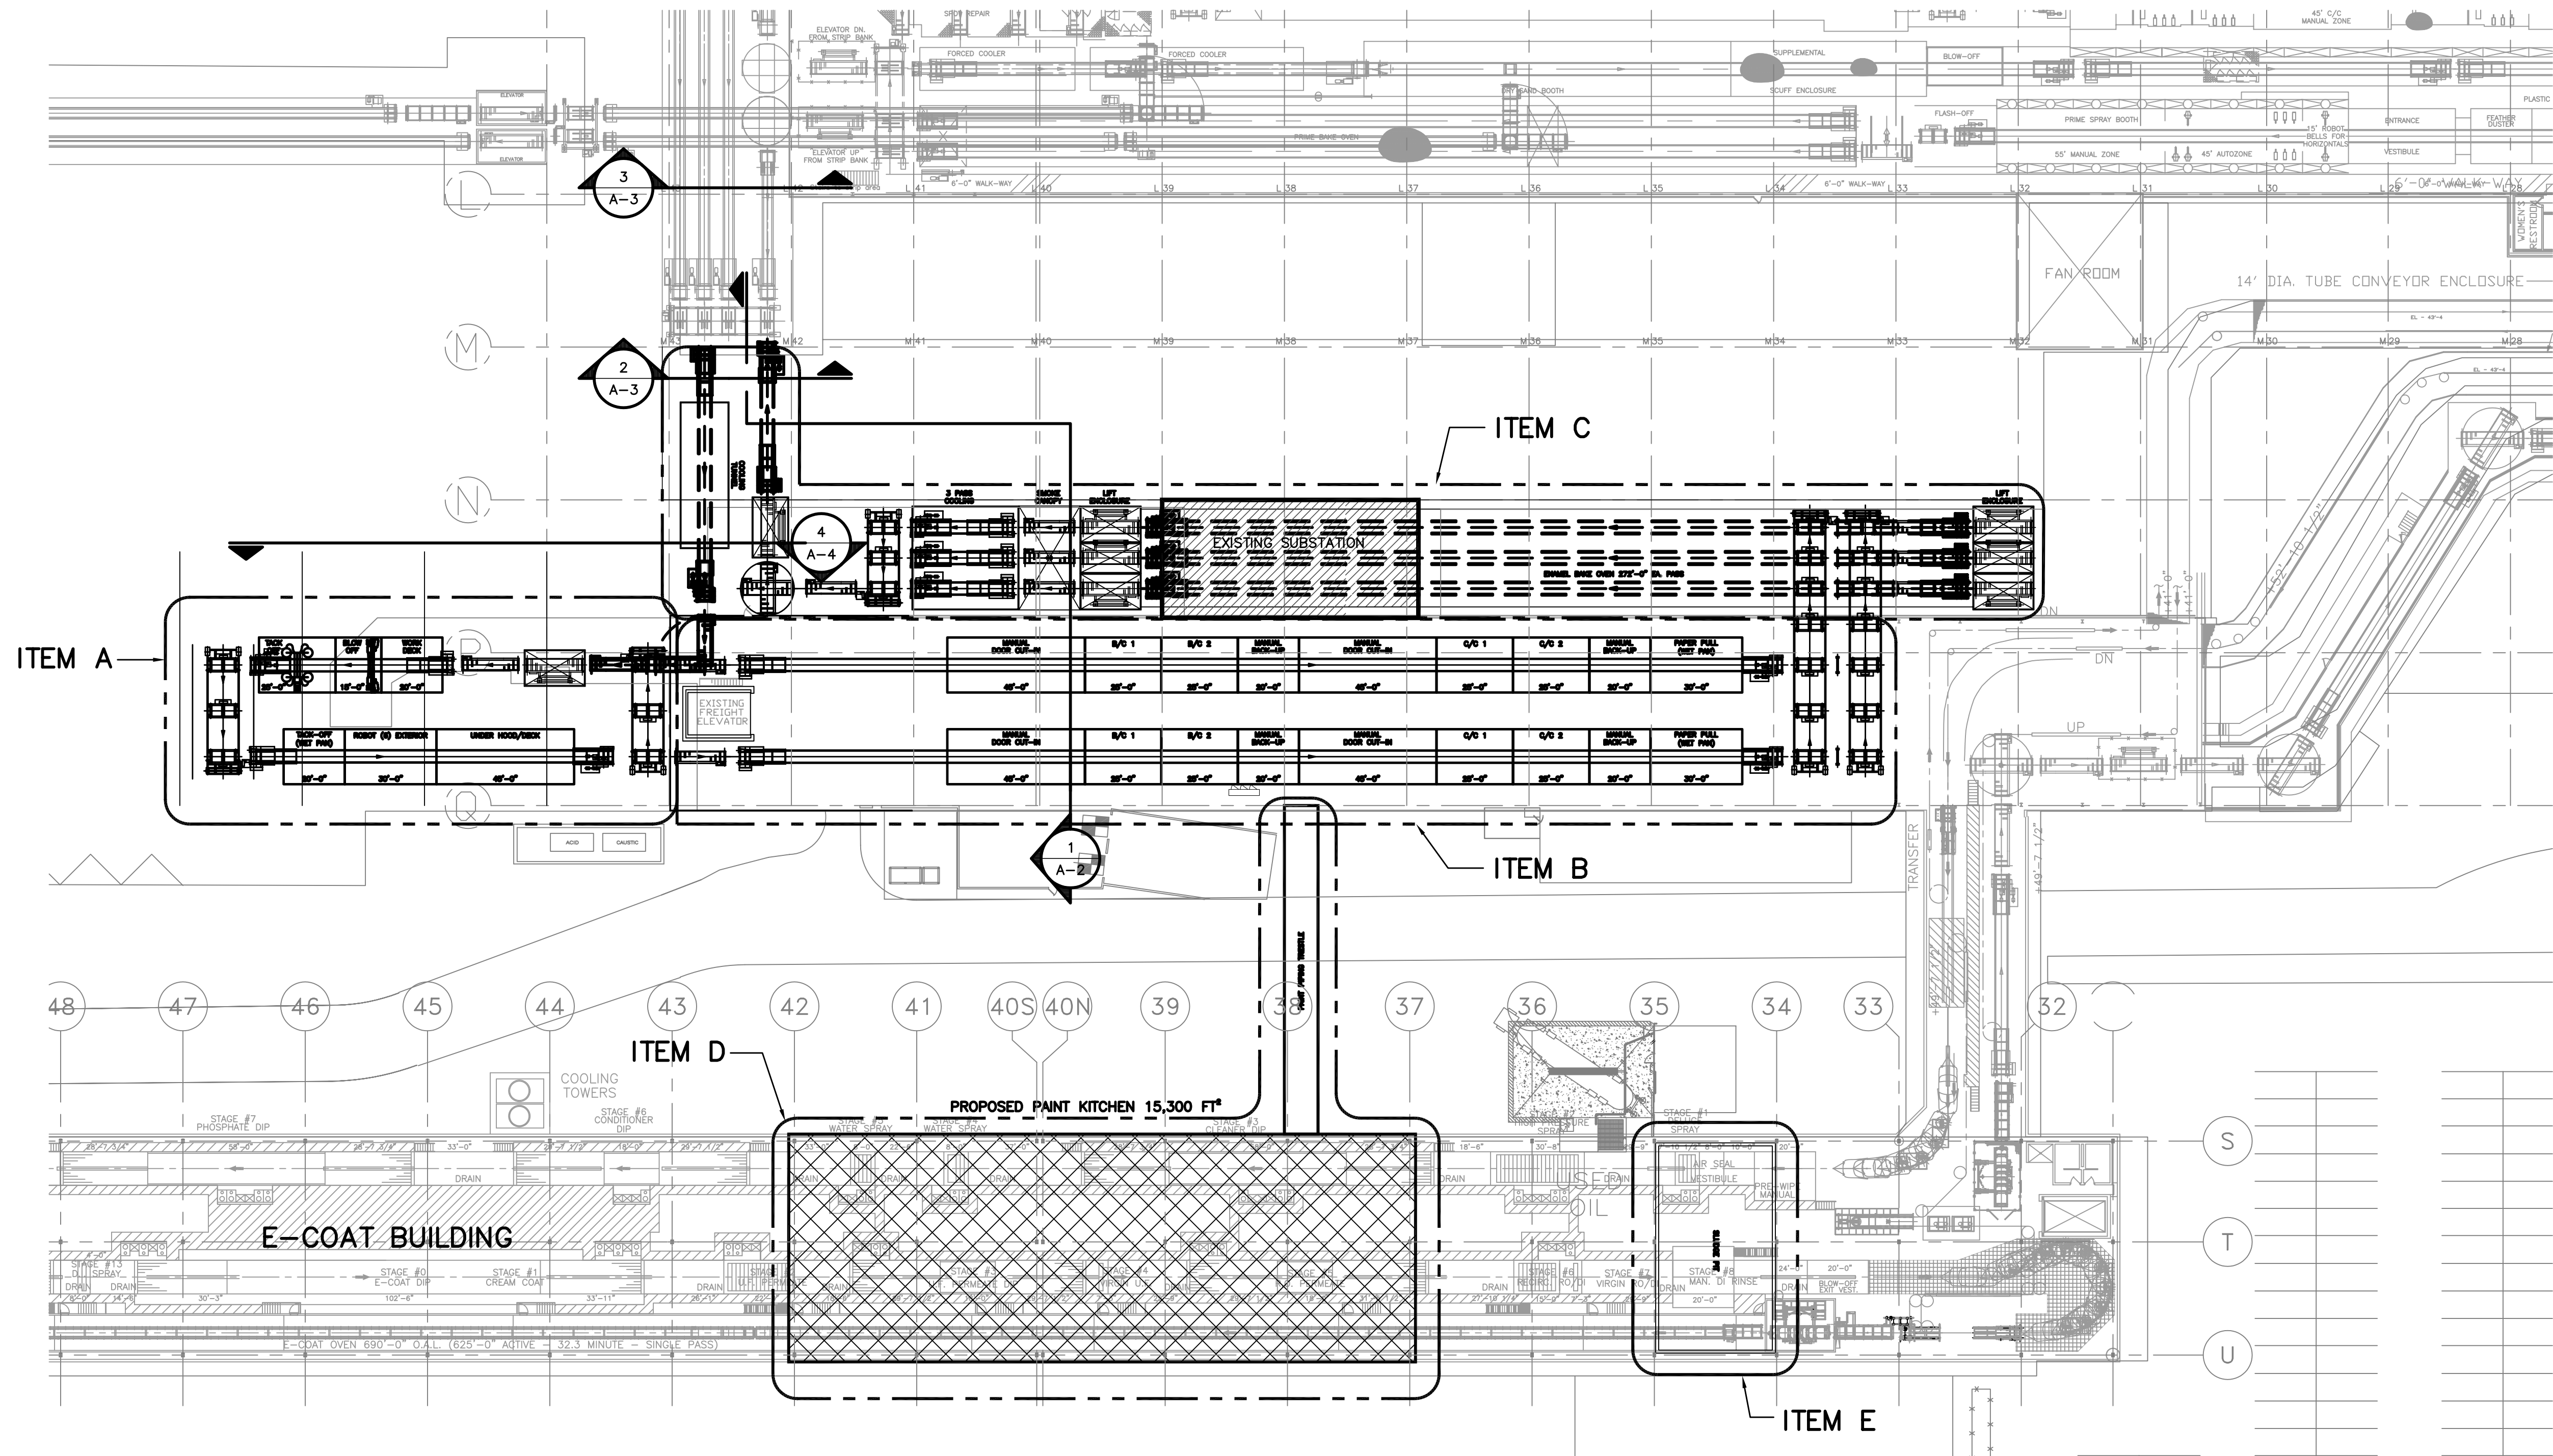

PARTIAL FLOOR PLAN
SCALE: 1/32" = 1'-0"

PART NO.	SHEET	SHEETS	DRAWING NO.
	A-1		
DES. BY	DET. BY	TITLE	
GA	AB	PROPOSED SUV PAINT MODIFICATION PARTIAL FLOOR PLAN	
CHECKED BY	SAFETY OK		
GA			
DATE	SCALE	DIVISION: VEHICLE OPERATIONS	
	AS NOTED	PLANT: KANSAS CITY ASSEMBLY	
		LOCATION/ACTIVITY: ---	

Agala & Associates, Inc.
ARCHITECTS • ENGINEERS
31455 SOUTHFIELD ROAD
BEVERLY HILLS, MICHIGAN
48025-5470
PHONE: 248-642-8610
FAX: 248-642-8224
JOB. NO. 1-08-2194



© 2008 Agala & Associates, Inc. All rights reserved.