


OAKLAND UNIVERSITY NURSING SCHOOL

RIVERVIEW CAMPUS
DETROIT MICHIGAN


THIS DRAWING AND DESIGN ARE THE PROPERTY OF AE EQUITIES GROUP. NO PART OF THIS DRAWING OR DESIGN IS TO BE REPRODUCED, COPIED, OR TRANSMITTED IN ANY FORM OR BY ANY MEANS, ELECTRONIC OR MECHANICAL, INCLUDING PHOTOCOPYING, RECORDING, OR BY ANY INFORMATION STORAGE AND RETRIEVAL SYSTEM, WITHOUT THE WRITTEN CONSENT OF AE EQUITIES GROUP. ALL RIGHTS ARE RESERVED. AE EQUITIES GROUP © 2008
ARCHITECTURE AND PLANNING
SAINT CLAIR SQUARE, MICHIGAN 48060

DRAWN BY	PFH
CHECKED	
APPROVED	
OAKLAND UNIVERSITY 25713 STAMMERS OCTOBER 31, 2008	
DO NOT SCALE DRAWINGS	
SHEET NAME OVERALL FLOOR PLAN	
SHEET NUMBER	

PROJECT NUMBER 0801102	A100
---------------------------	-------------

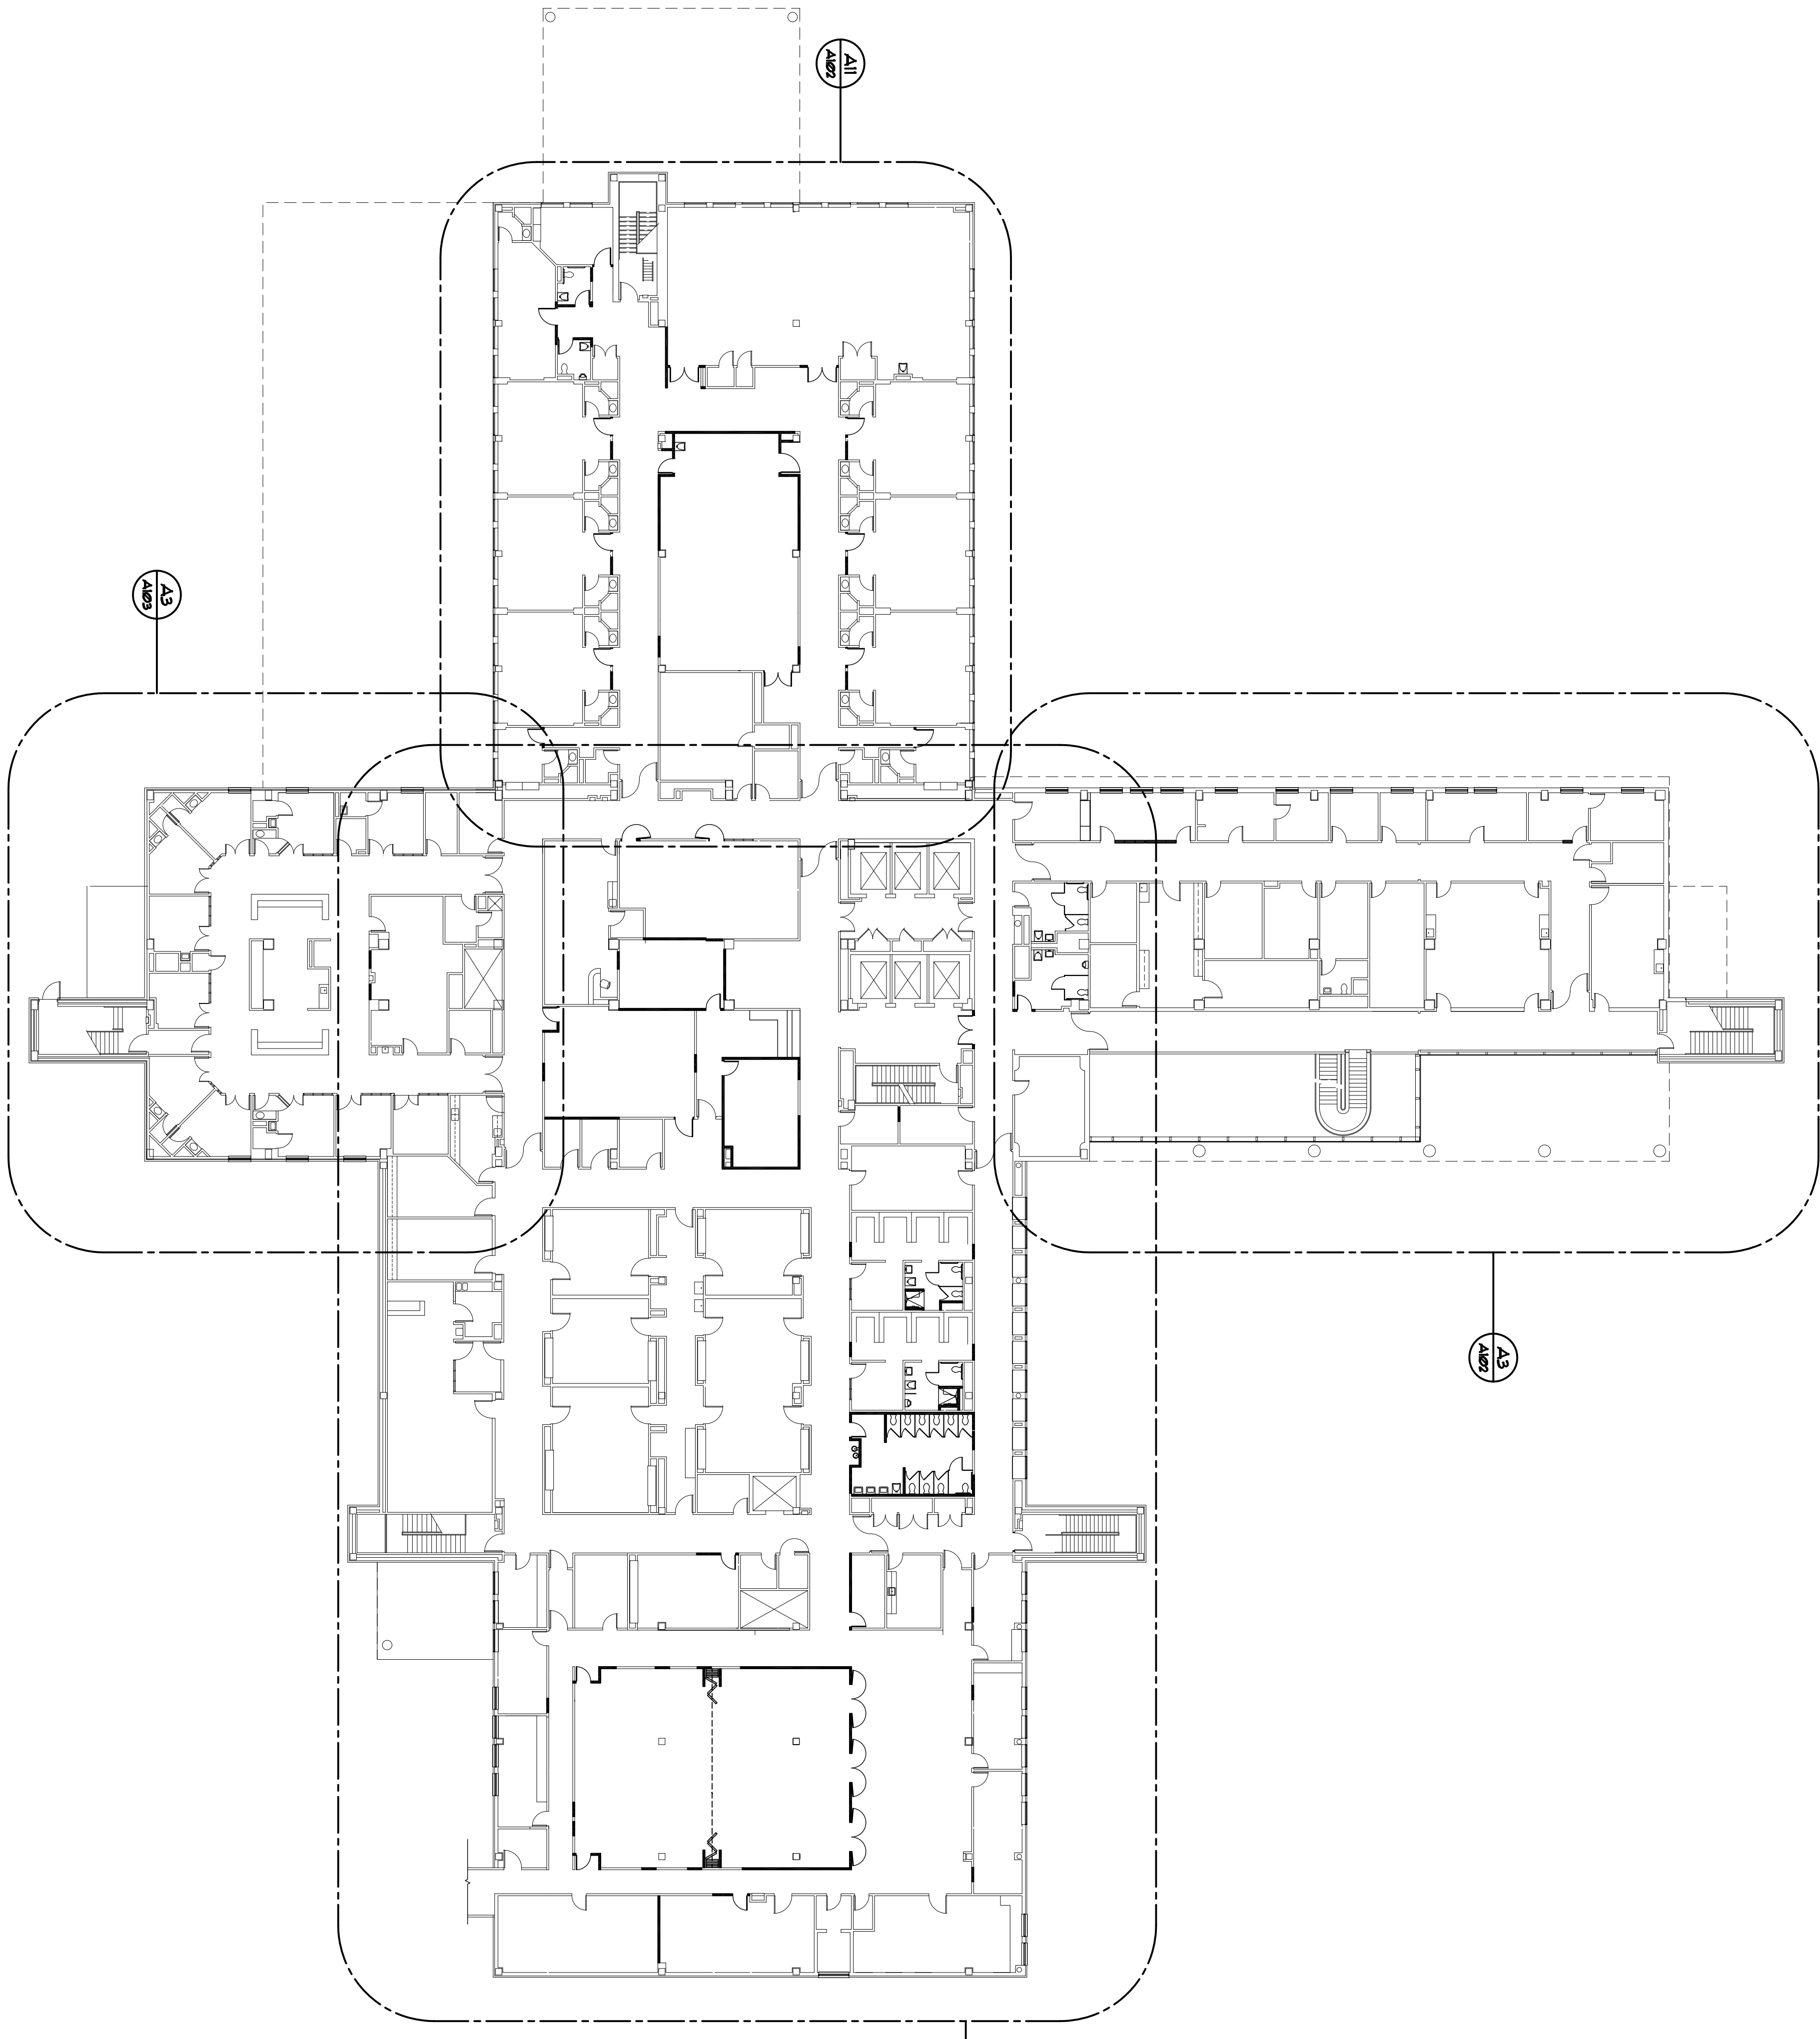

A3	COMPOSITE PLAN
1" = 20'-0"	A100

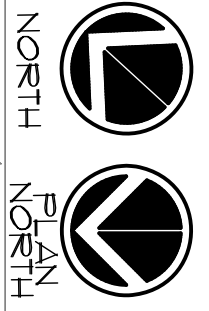

A B C D E F G H J K L M N

16 15 14 13 12 11 10 9 8 7 6 5 4 3 2 1