



EQUITIES GROUP

ISSUED FOR	DATE
PERMIT	02/22/08

OAKLAND UNIVERSITY NURSING SCHOOL

RIVERVIEW CAMPUS
DETROIT MICHIGAN

THIS DRAWING AND DESIGN ARE THE PROPERTY OF AE EQUITIES GROUP. NO PART OF THIS DRAWING OR DESIGN IS TO BE REPRODUCED OR TRANSMITTED IN ANY FORM OR BY ANY MEANS, ELECTRONIC OR MECHANICAL, INCLUDING PHOTOCOPYING, RECORDING, OR BY ANY INFORMATION STORAGE AND RETRIEVAL SYSTEM, WITHOUT THE WRITTEN CONSENT OF AE EQUITIES GROUP. ALL RIGHTS ARE RESERVED. AE EQUITIES GROUP © 2008

AE EQUITIES GROUP
ARCHITECTURE AND PLANNING
10000 RIVERVIEW AVENUE, SUITE 100
SAINT CLAIR SHORES, MICHIGAN 48080


DRAWN BY: FBS
CHECKED: [blank]
APPROVED: [blank]
STAMP: [blank]
STARTED: OCTOBER 31, 2008

DO NOT SCALE DRAWINGS

SHEET NAME
PARTIAL FLOOR PLAN


SHEET NUMBER
A103

PROJECT NUMBER
0801102

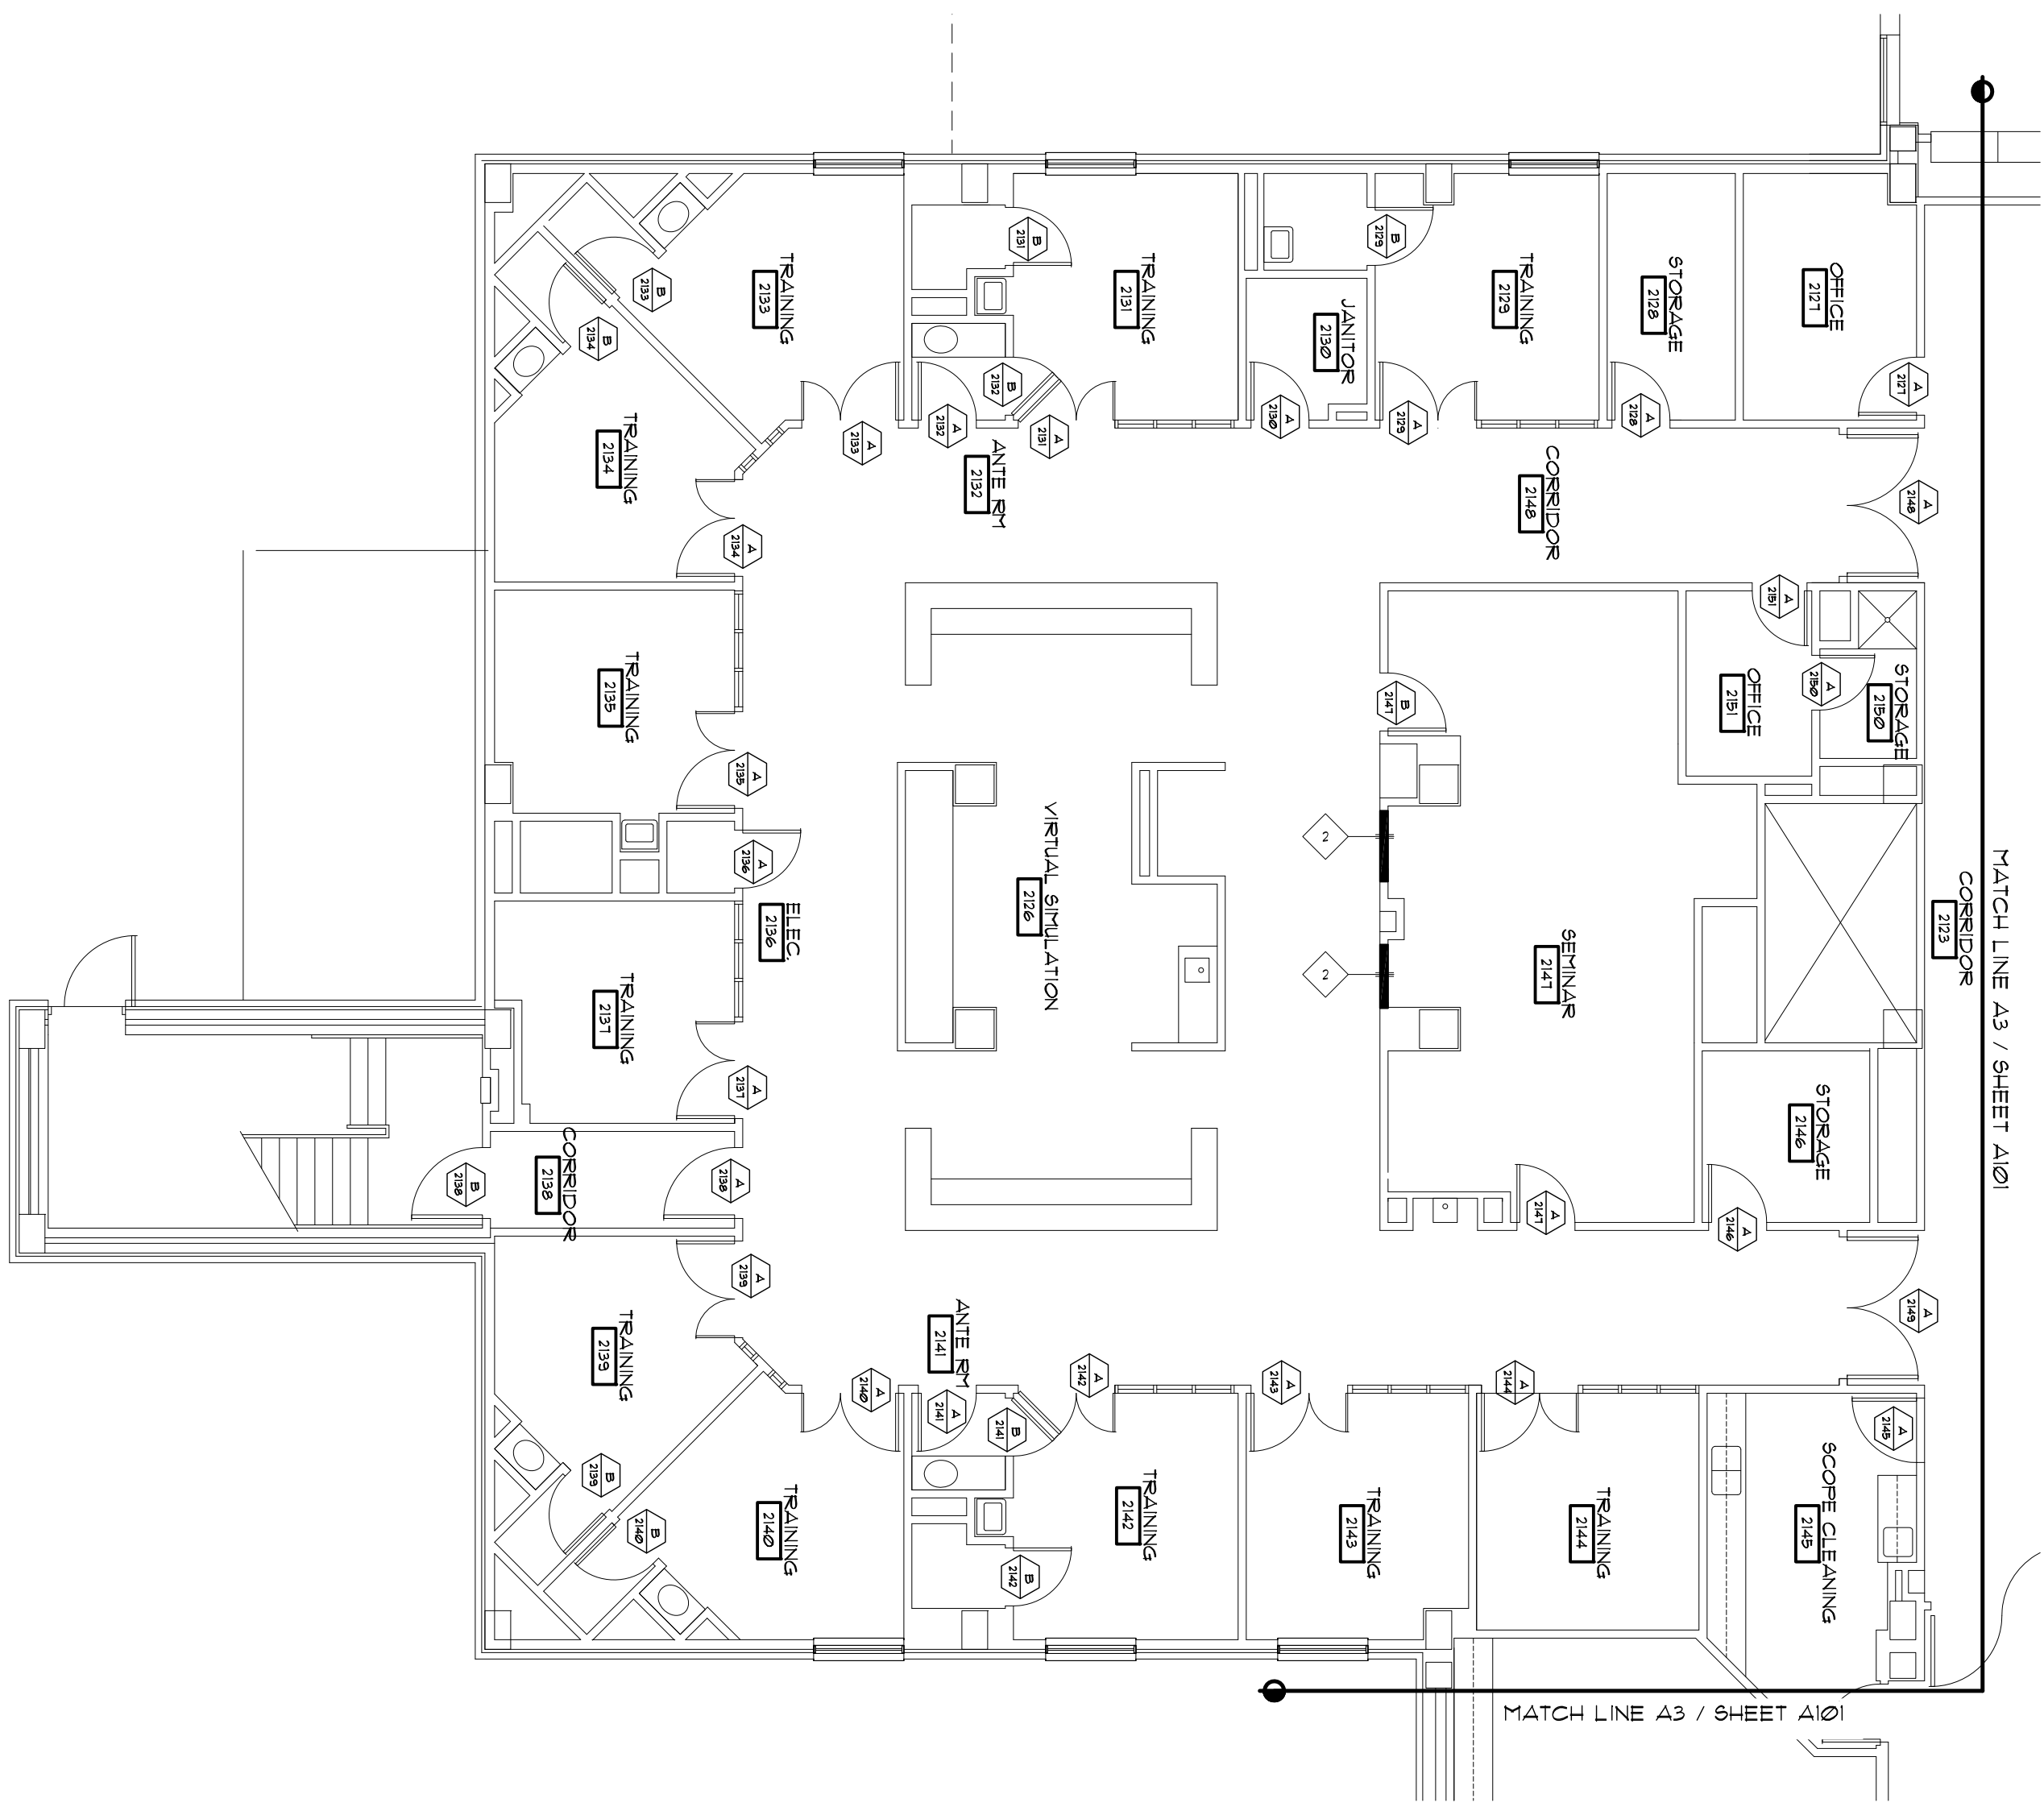

16 15 14 13 12 11 10 9 8 7 6 5 4 3 2 1

A B C D E F G H J K L M N

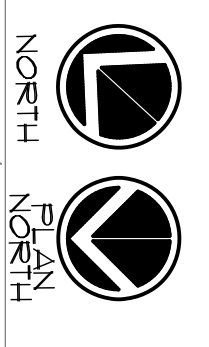

A3 PARTIAL FLOOR PLAN
1/8" = 1'-0"
A100