


ISO9001-2000

JOB TITLE Ford KCAP
 SUBJECT SUV 3-Wet Paint

CLIENT Ford DATE 3/7/08
 COMPUTED BY _____ SHEET _____ OF _____

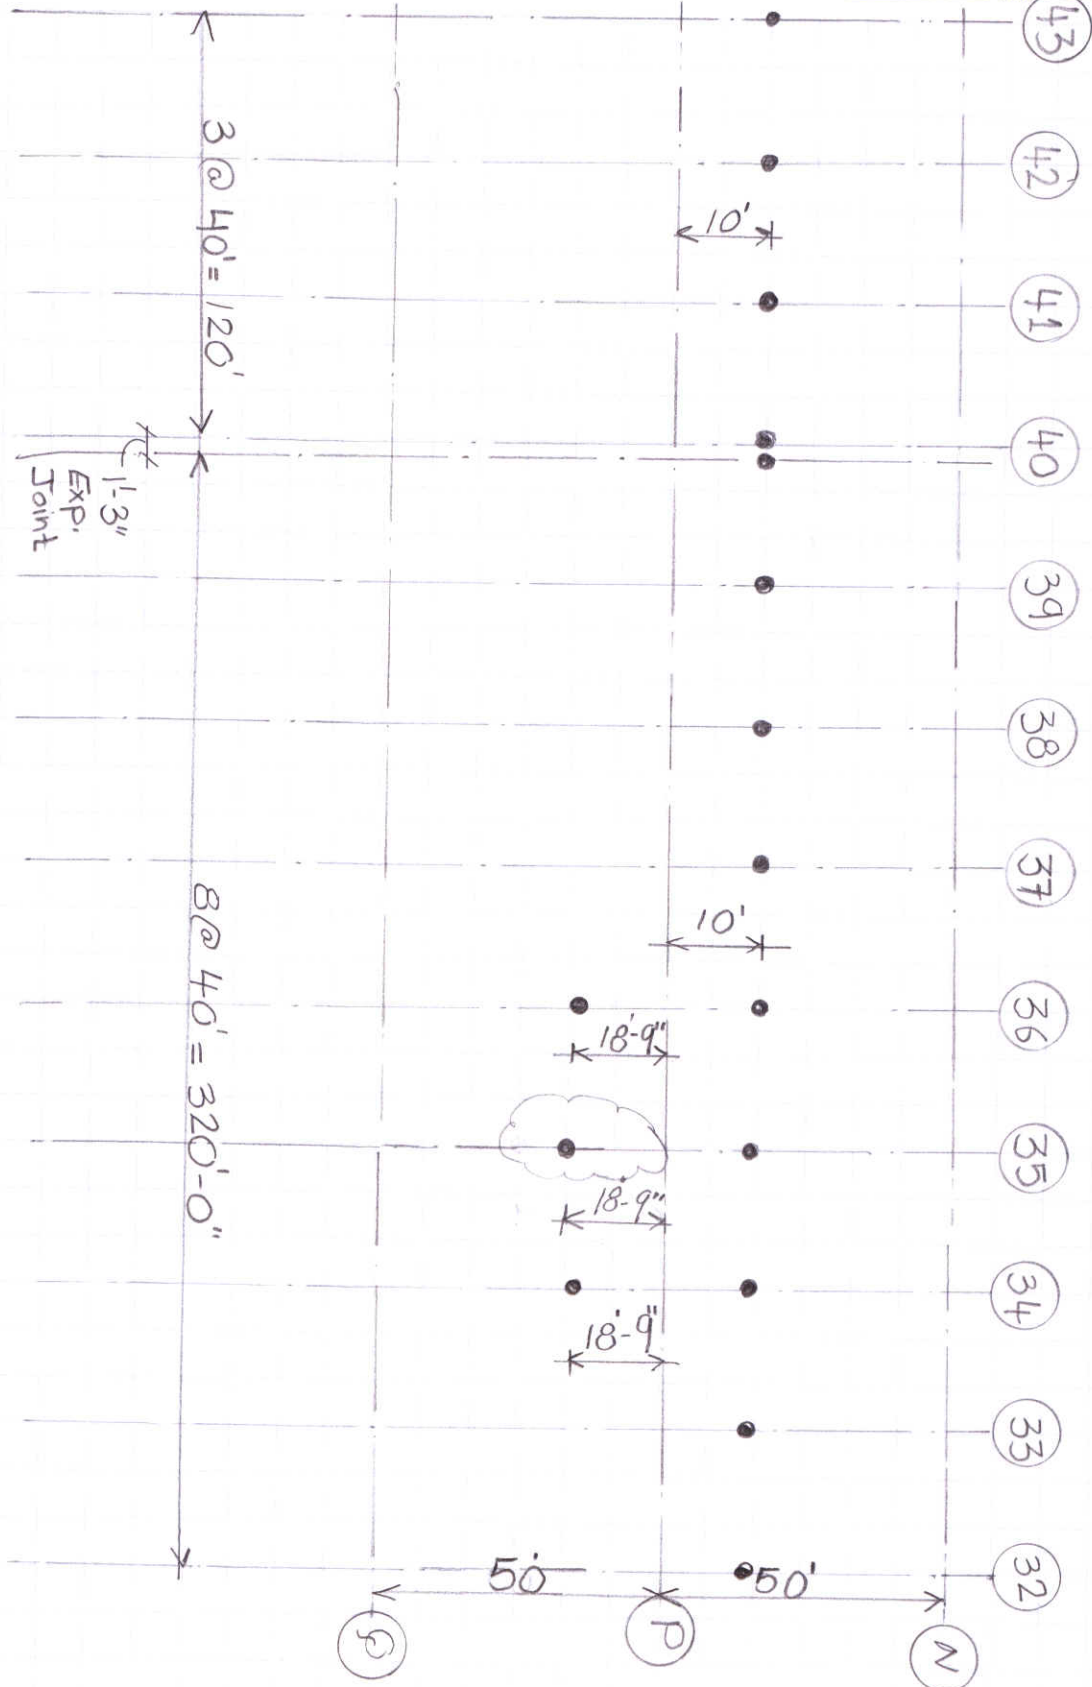

• : Indicates location of New Proposed column & Footing.

Partial Floor Plan



Revised 3/10/08