


D
OA1 KANSAS CITY SUV
DELIVERY/TACK-OFF CROSS SECTION
SCALE: 1/8" = 1'-0"



E
OA1 KANSAS CITY SUV
PROPOSED PAINT KITCHEN
SCALE: 1/8" = 1'-0"

KCC C1 PROGRAM DELIVERY/TACK & PAINT KITCHEN CROSS SECTIONS																	
DIVISION: PAINT ENGINEERING	DR. BY: TAZ																
PLANT: KANSAS CITY SUV	DATE: 01/23/08																
LOCATION/ACTIVITY: KANSAS CITY	DWG. NO.: KCSUV C1 X03.DWG																
	SCALE: 1/8" = 1'-0"																
<table border="1"> <thead> <tr> <th>REVISION</th> <th>NO.</th> <th>DATE</th> <th>DESCRIPTION</th> </tr> </thead> <tbody> <tr> <td> </td> <td> </td> <td> </td> <td> </td> </tr> </tbody> </table>		REVISION	NO.	DATE	DESCRIPTION												
REVISION	NO.	DATE	DESCRIPTION														

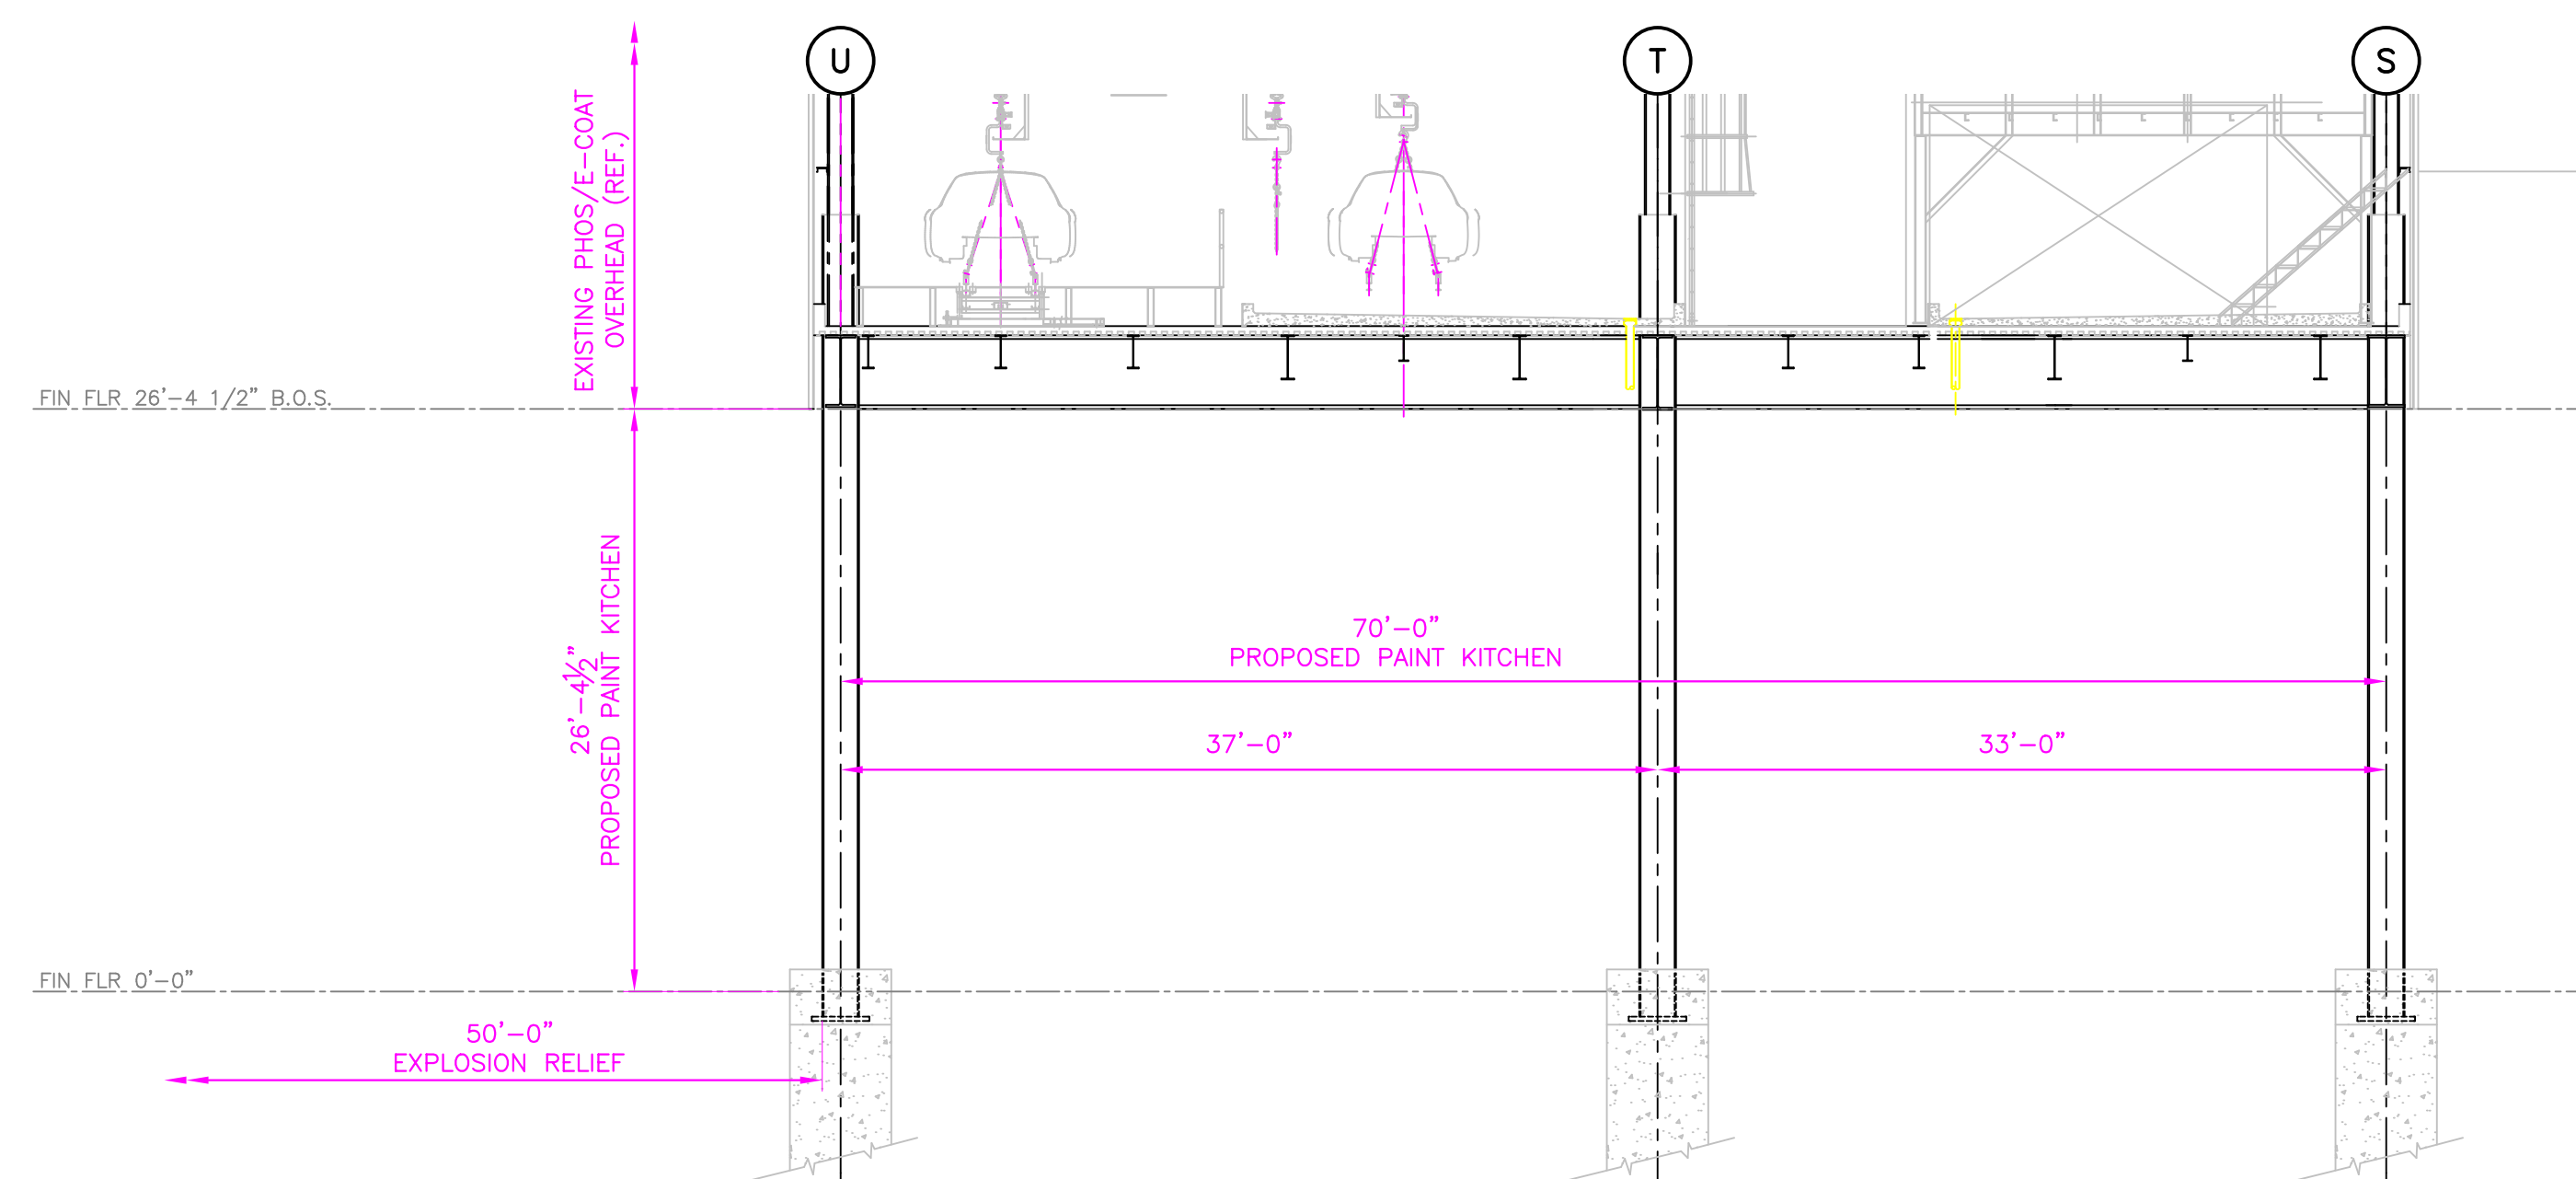