
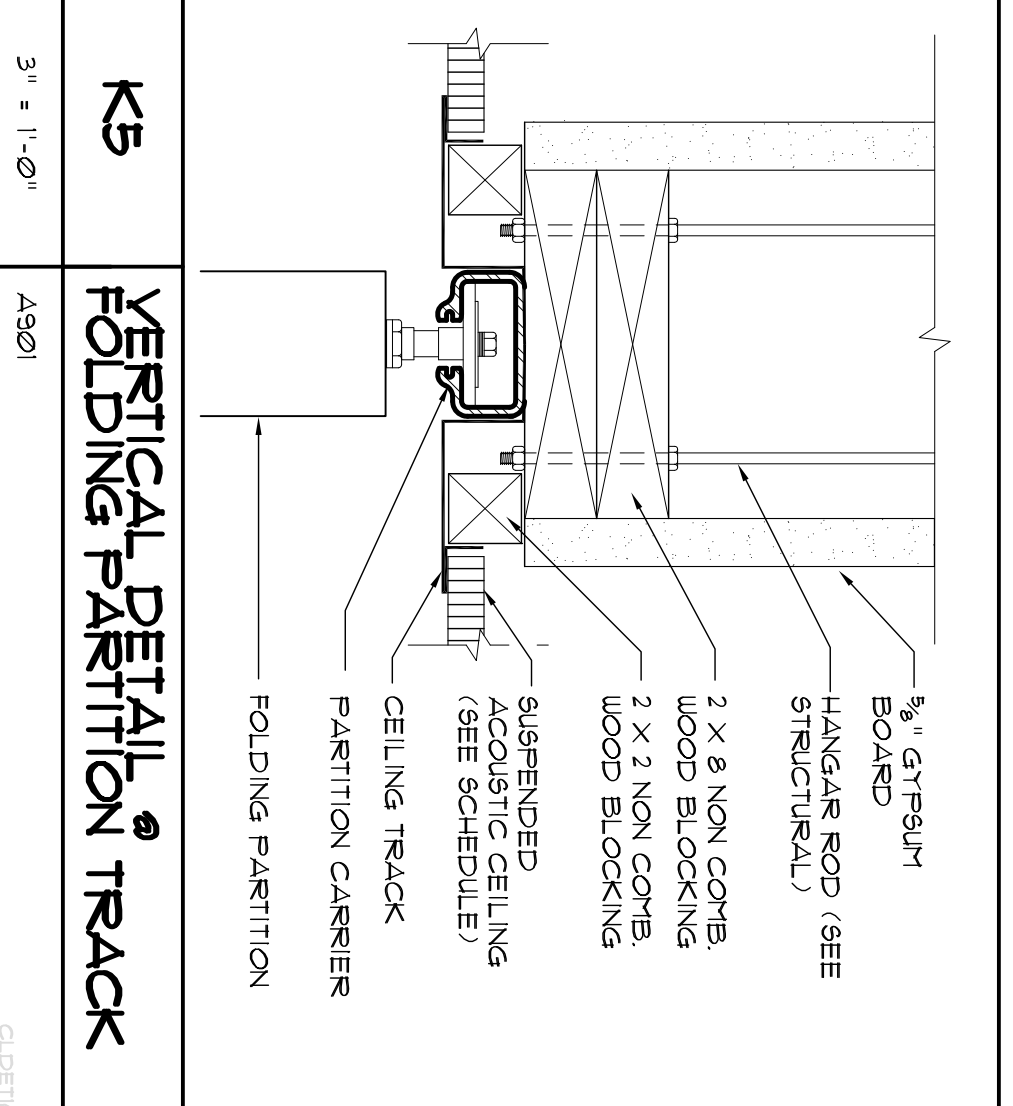


16 15 14 13 12 11 10 9 8 7 6 5 4 3 2 1

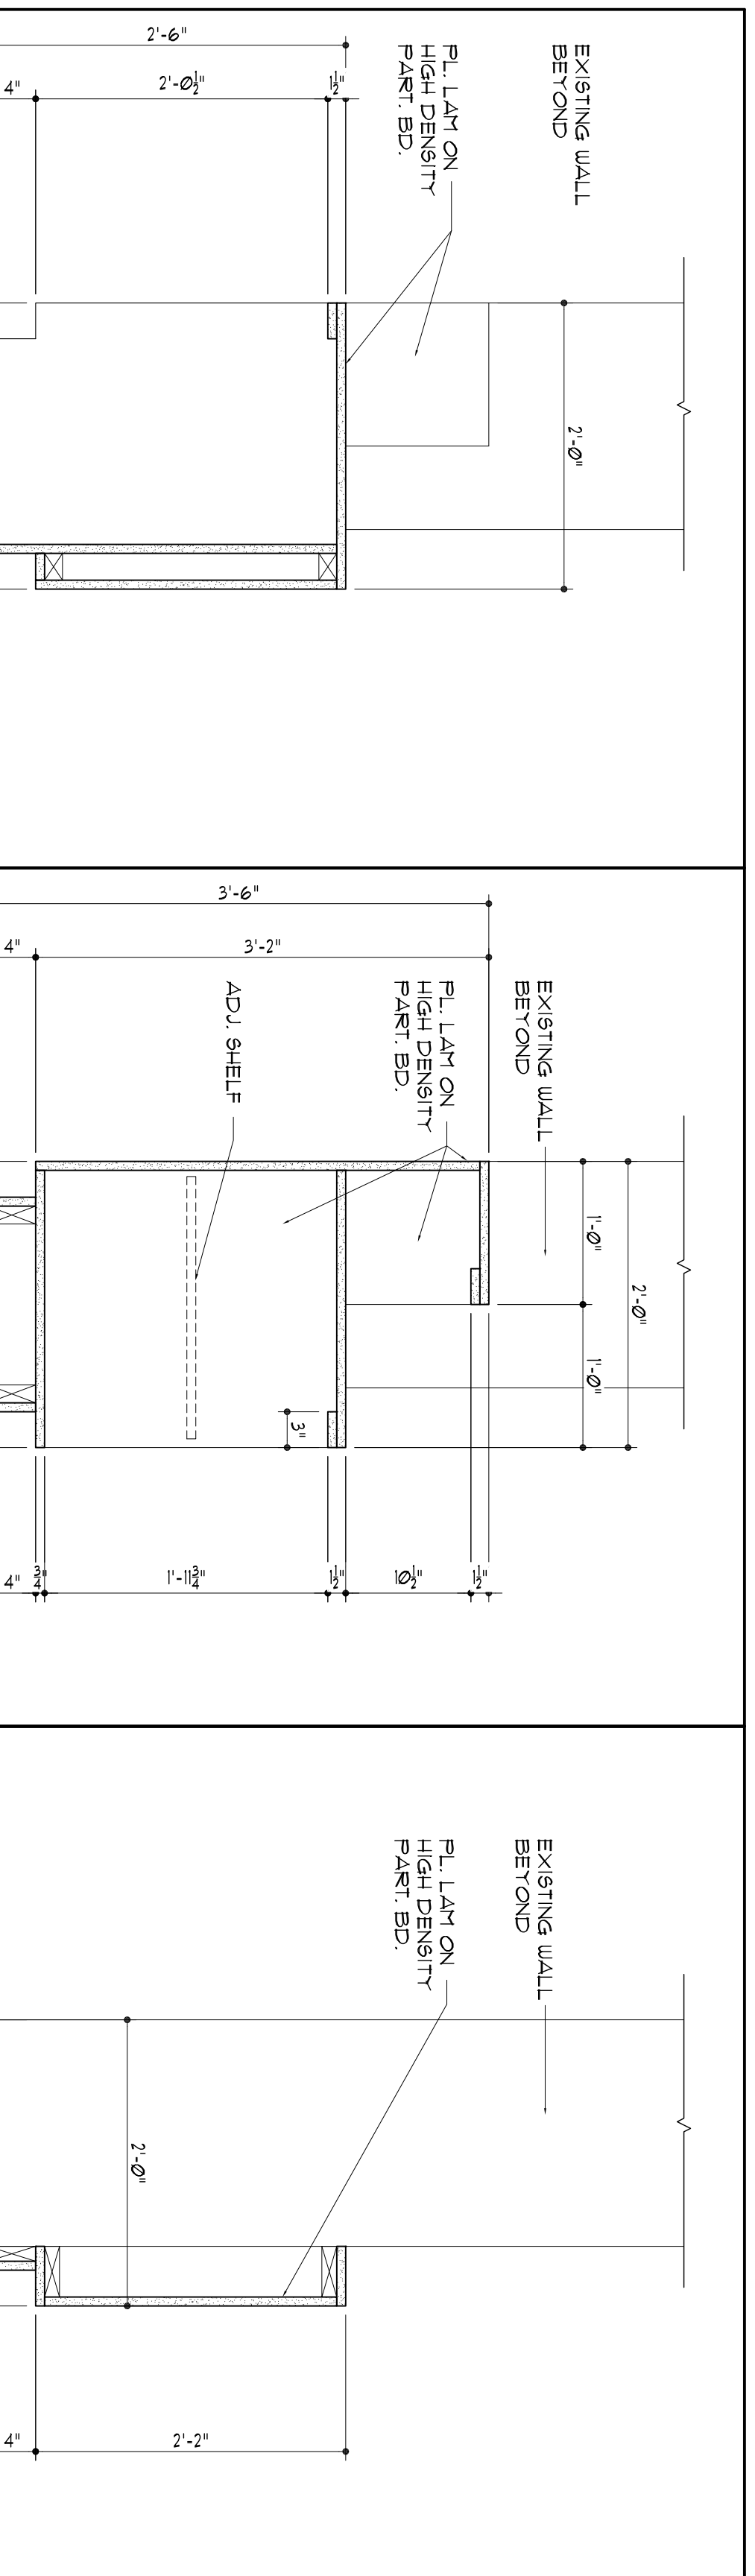





TOILET ACCESSORIES SCHEDULE (SEE SPECIFICATIONS)	
A	TOILET DISPENSER / WASTE RECEPTACLE
B	NAPKIN DISPENSAL
C	TOILET TISSUE DISPENSER
D	SEAT COVER DISPENSER
E	NAPKIN/TAMPON DISPENSER
F	SOAP DISPENSER
G	MIRROR
H	GRAB BAR
I	COAT HOOK
J	SHOULDER CURTAIN ROD
K	HOP HOOK
L	TOILET / URINAL PARTITION AND BARRIER FREE INSTALLATION

J14 VERTICAL COUNTER DETAIL  
 J11 VERTICAL COUNTER DETAIL  
 J8 VERTICAL COUNTER DETAIL

K5 VERTICAL PARTITION TRACK

NOTE: WALL AND FLOOR INTERSECTION IN TOILET ROOM SHALL BE FINISHED WITH WATERPROOF TO MINIMUM 6\"/>

NOTE: WALL SURFACES WITHIN 24\"/>

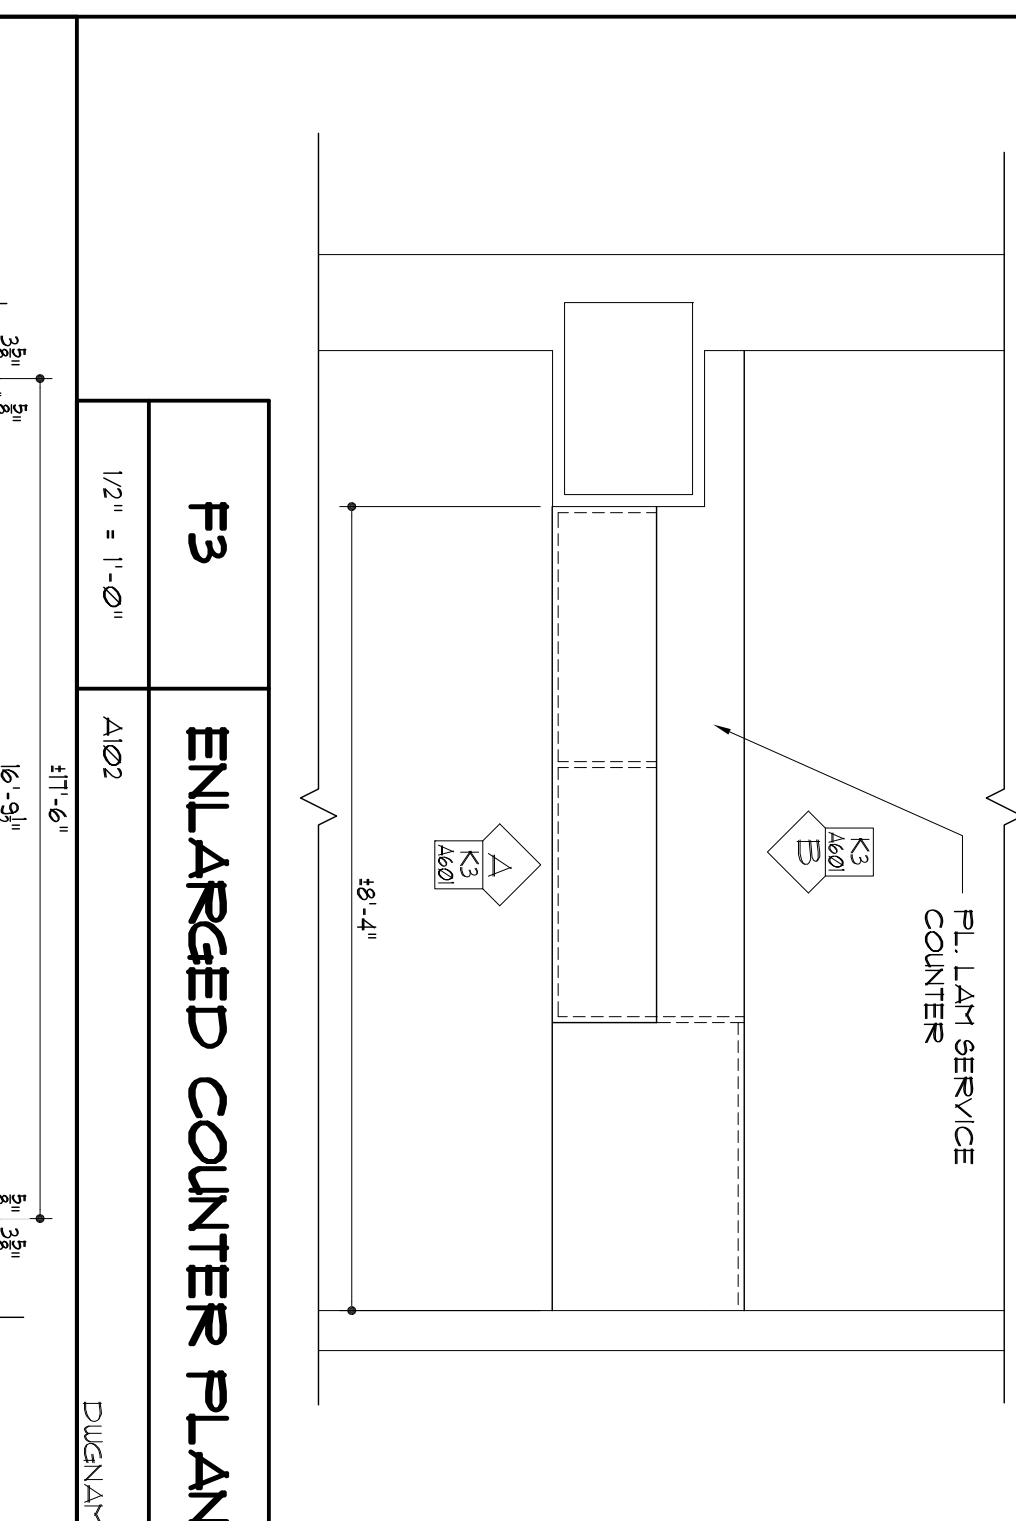
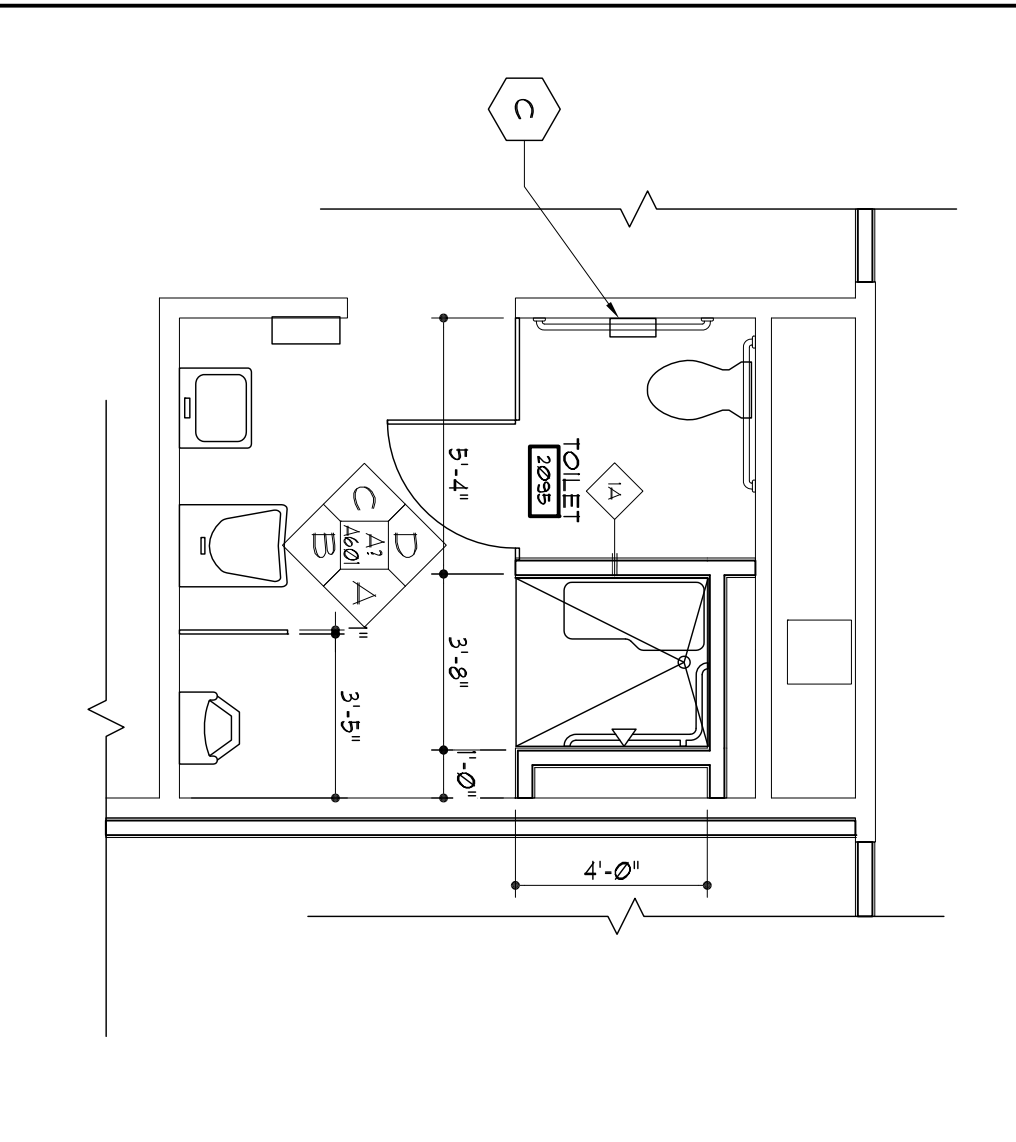
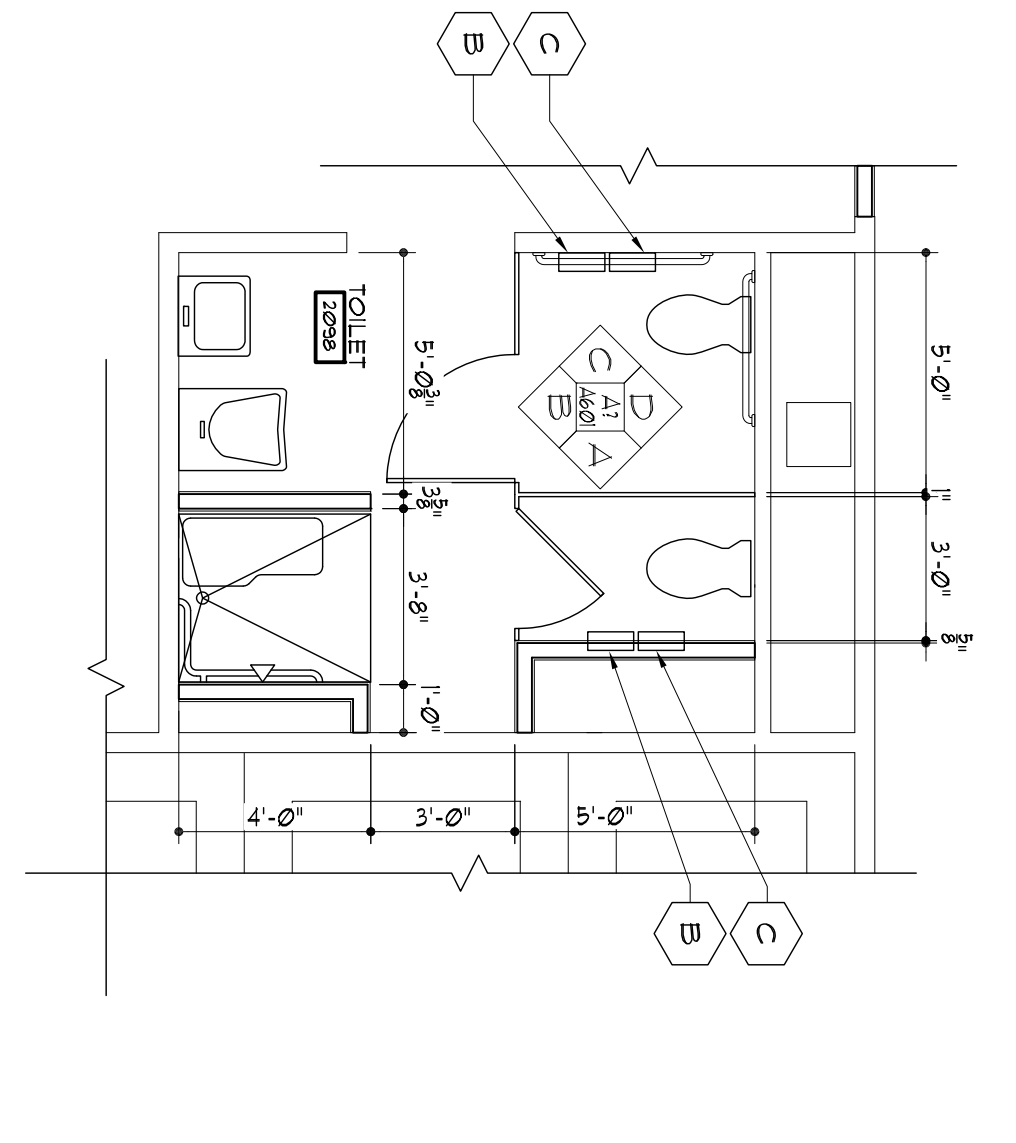
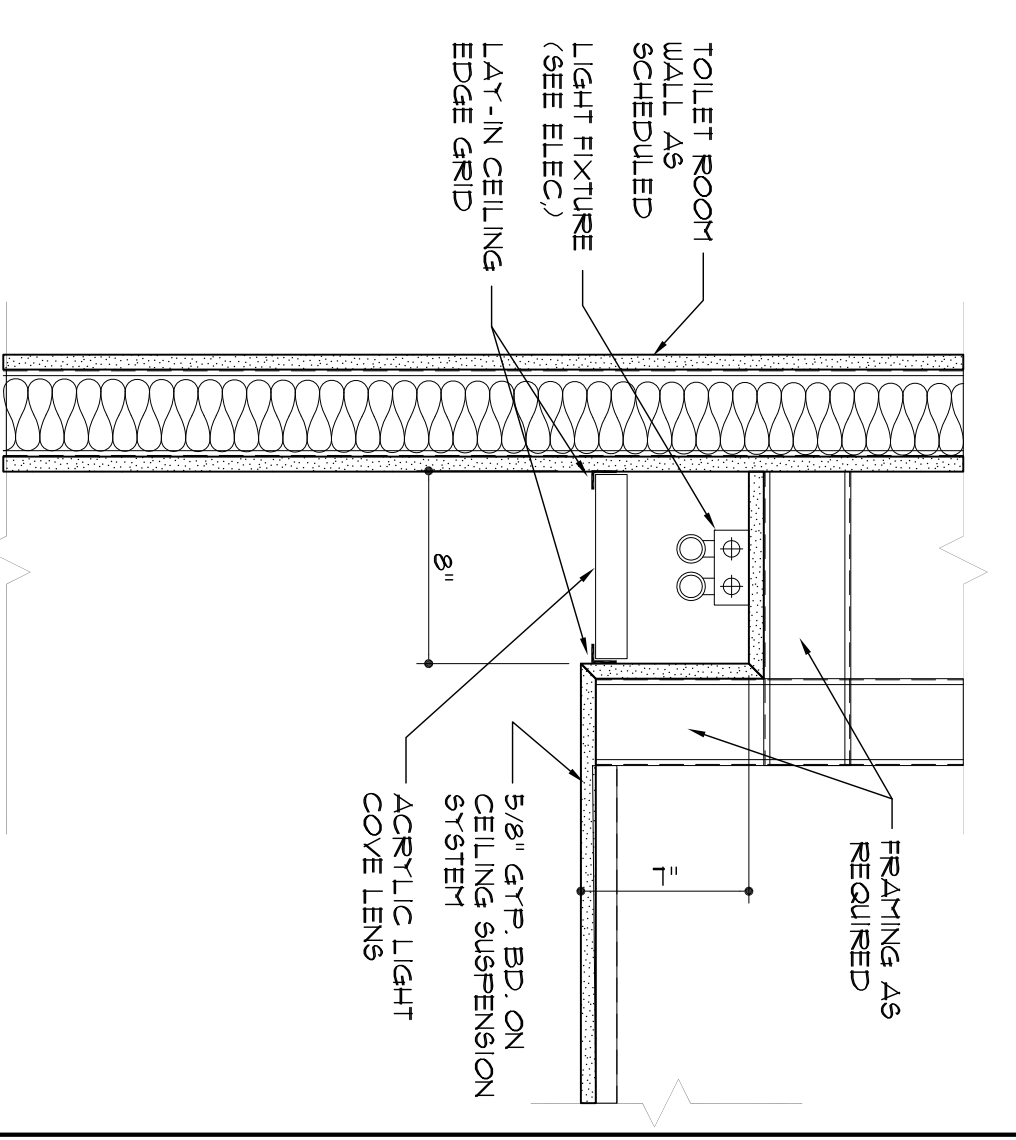


E13 VERTICAL ROOM LIGHT COVE

E10 ENLARGED TOILET PLAN

E1 ENLARGED TOILET PLAN

F3 ENLARGED COUNTER PLAN

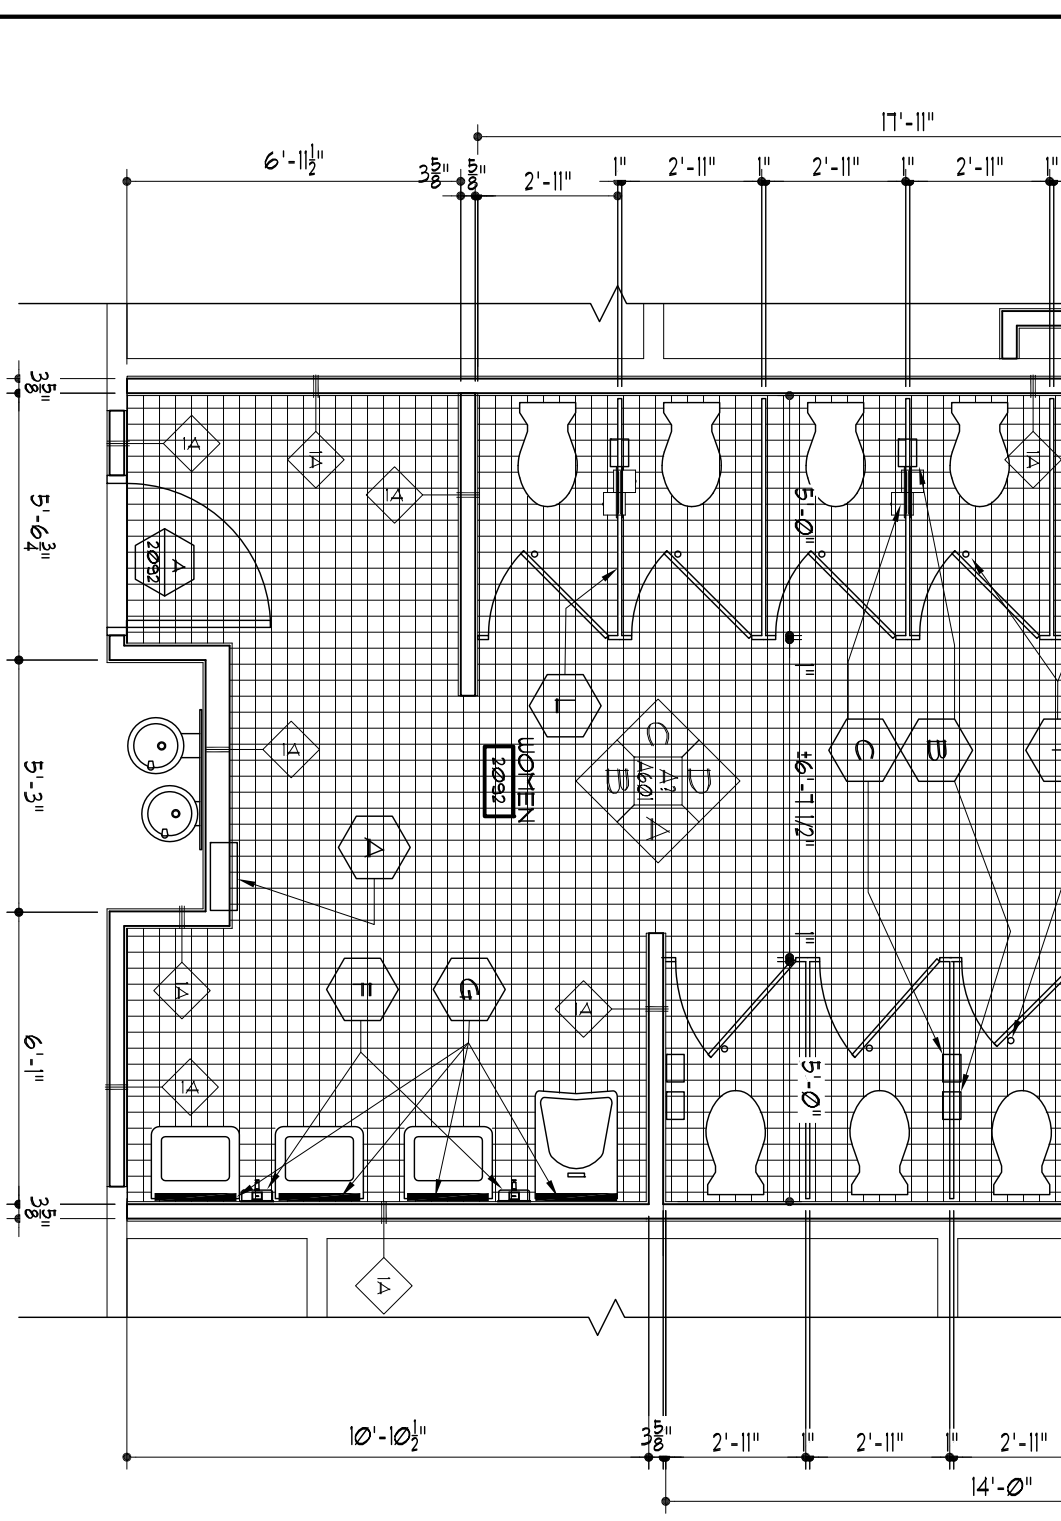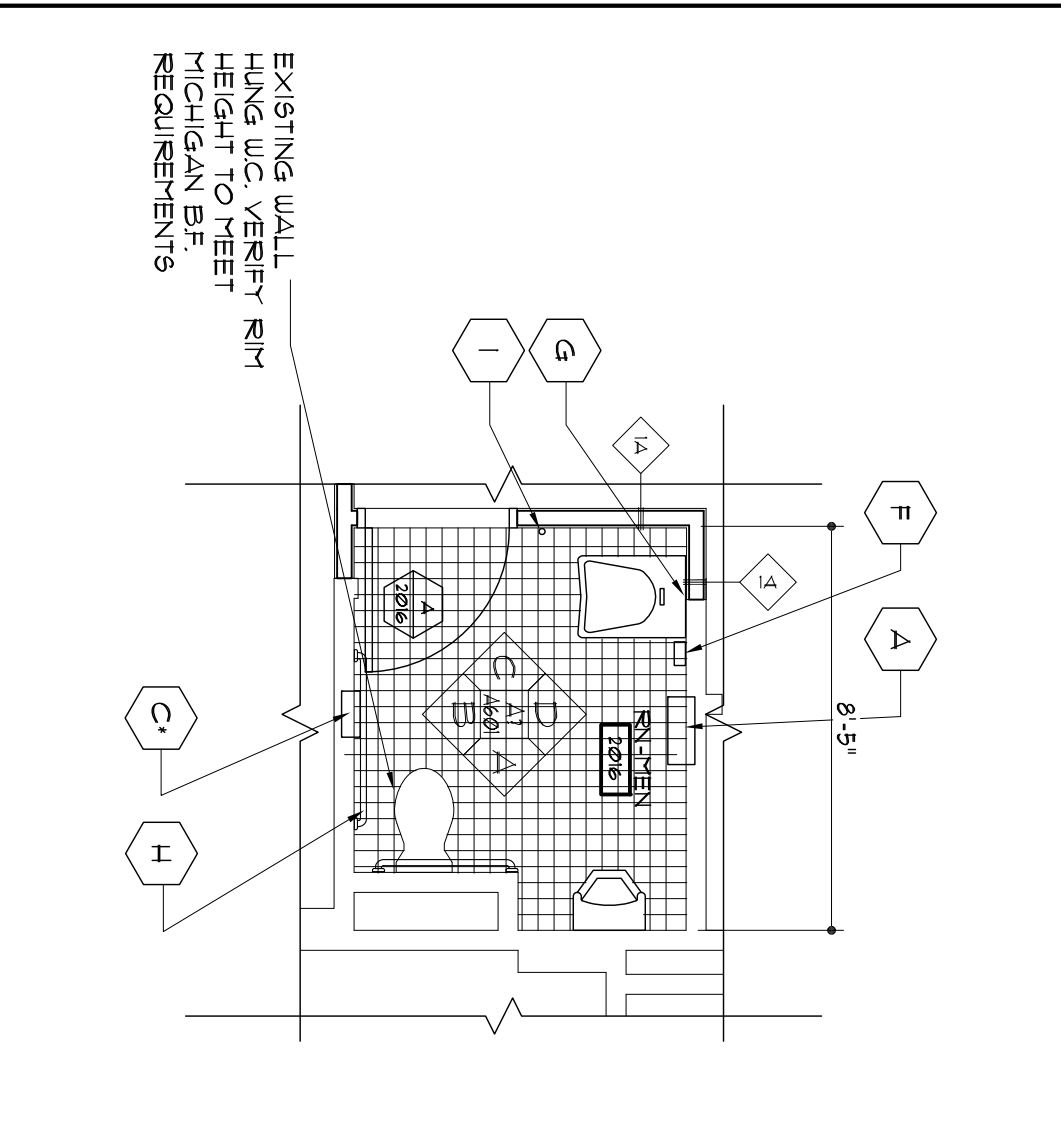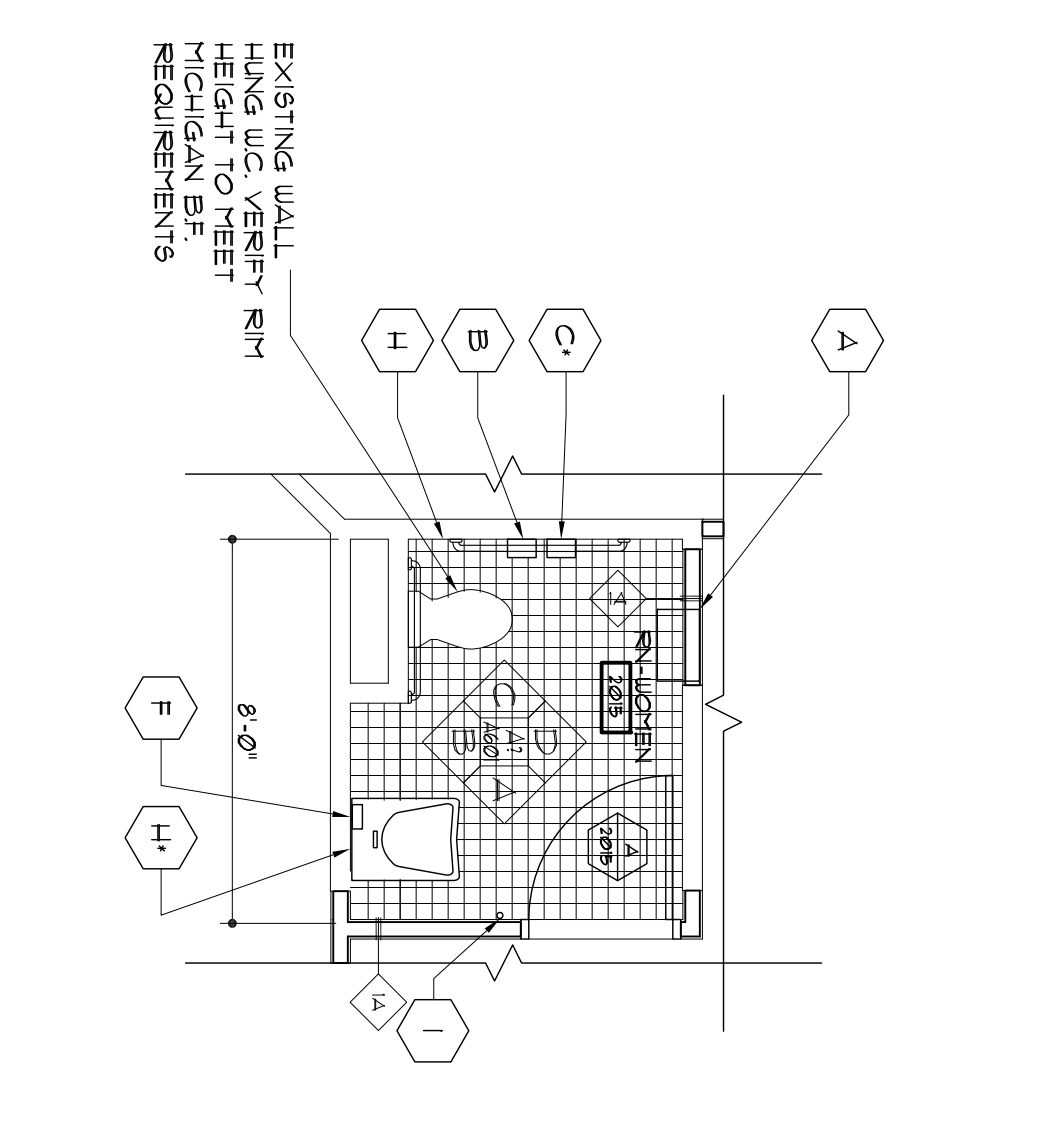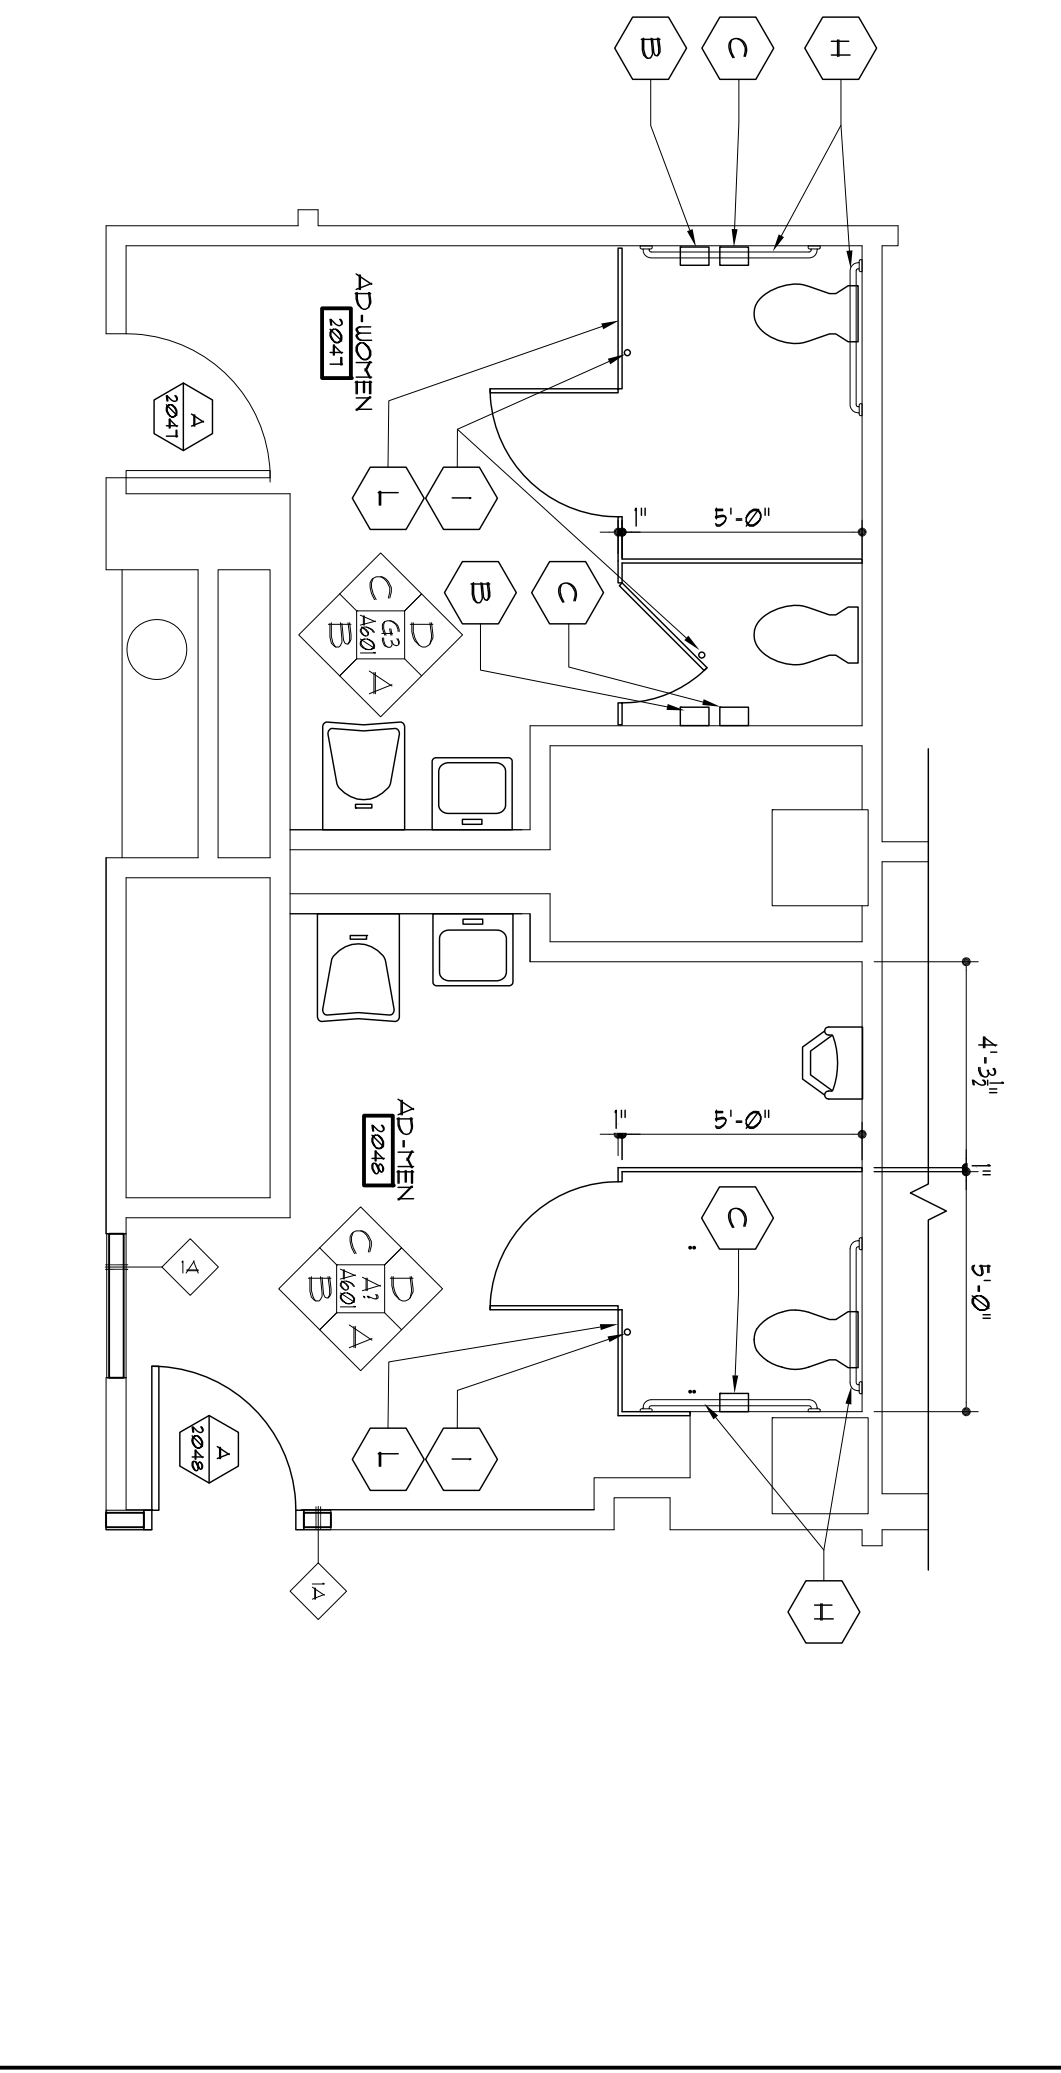

A16 ENLARGED TOILET PLAN  
 A10 ENLARGED TOILET PLAN  
 A1 ENLARGED TOILET PLAN  
 A4 ENLARGED TOILET PLAN



ISSUED FOR: PERMIT DATE: 02/22/2008

# OAKLAND UNIVERSITY

## NURSING SCHOOL

RIVERVIEW CAMPUS  
DETROIT MICHIGAN

THIS DRAWING AND DESIGN ARE THE PROPERTY OF PAL FRITZ ASSOCIATES ARCHITECTS AND PLANNING. ANY REPRODUCTION OR TRANSMISSION OF THIS DRAWING OR DESIGN WITHOUT THE WRITTEN PERMISSION OF PAL FRITZ ASSOCIATES ARCHITECTS AND PLANNING IS HEREBY SPECIFICALLY FORBIDDEN.

© COPYRIGHT © 2008  
 PAL FRITZ ASSOCIATES  
 ARCHITECTS AND PLANNING  
 3000 WOODLAND AVENUE  
 SAINT CLAIR SHORES, MICHIGAN 48080

DO NOT SCALE DRAWINGS

SHEET NAME: ENLARGED PLANS DETAILS

SHEET NUMBER: A501

PROJECT NUMBER: 080102