




K3 COUNTER ELEVATIONS
A602
DUGNAVE

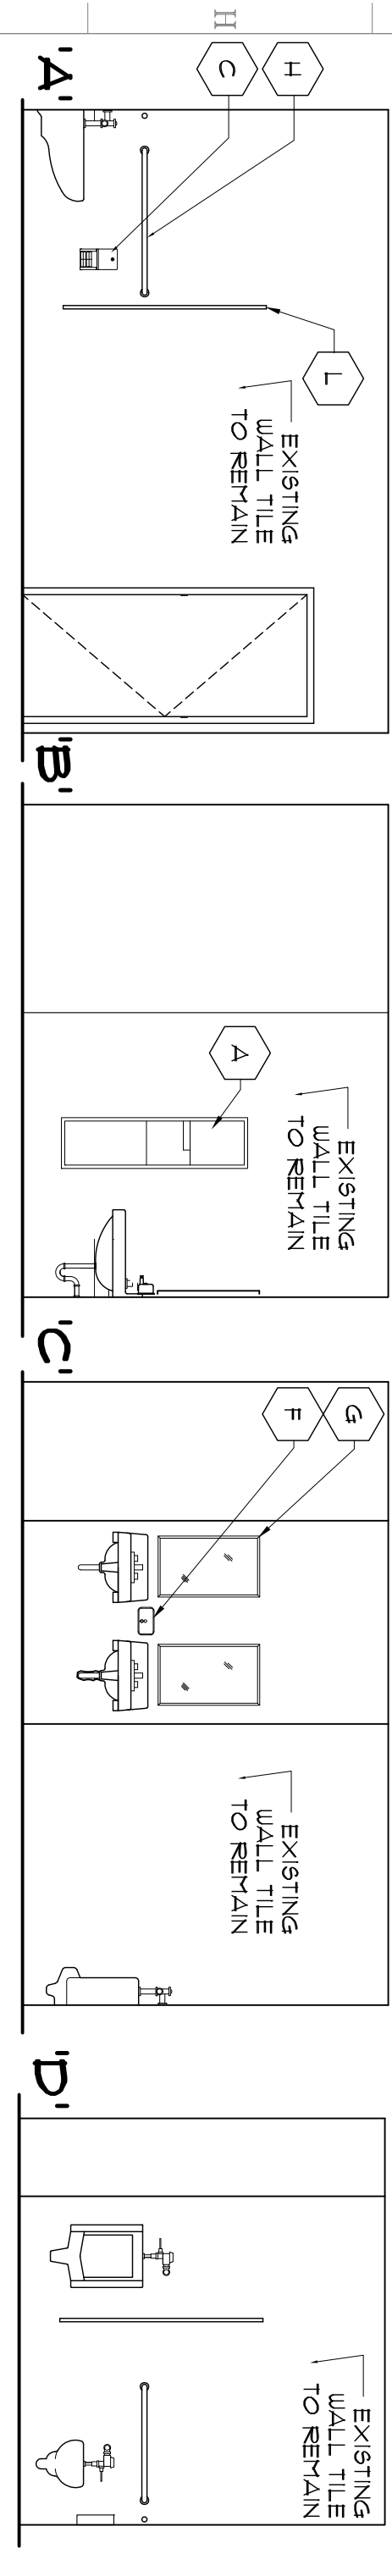


G11 INTERIOR ELEVATION
1/4" = 1'-0"
A501
DUGNAVE

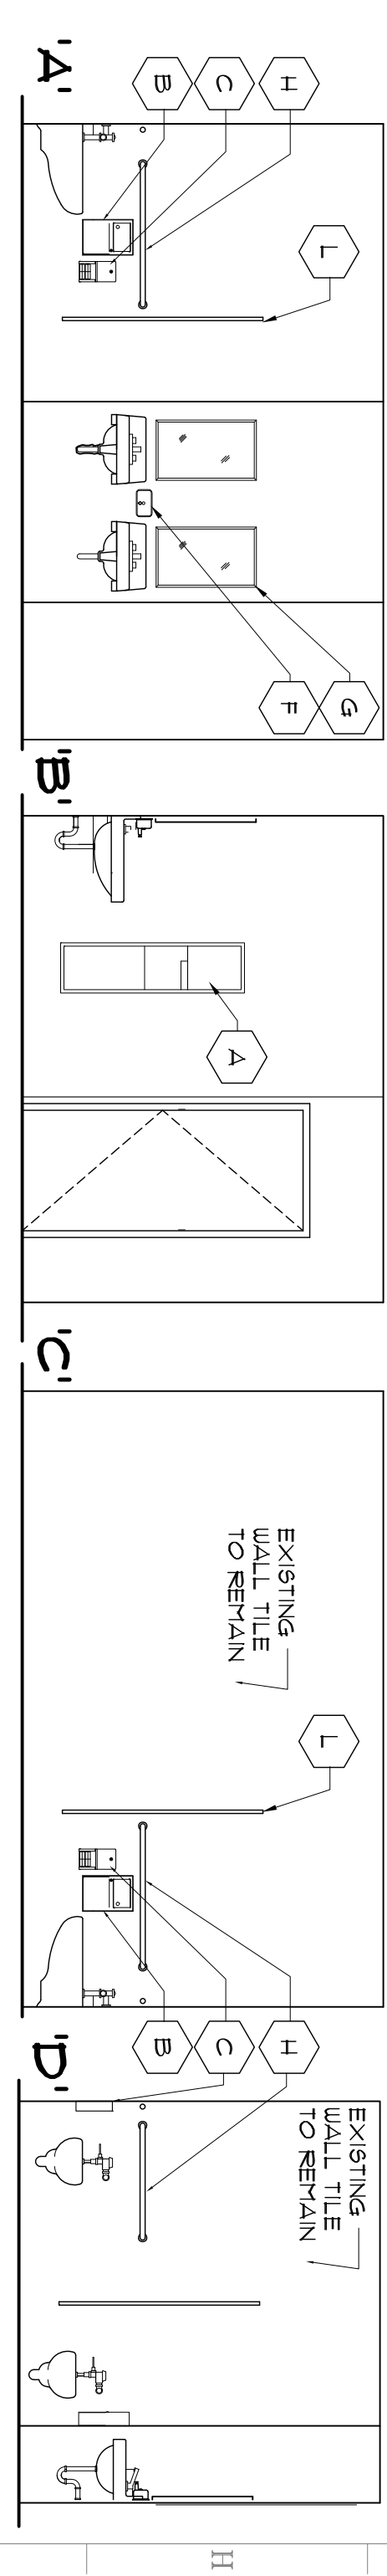


G3 INTERIOR ELEVATION
1/4" = 1'-0"
A501
DUGNAVE

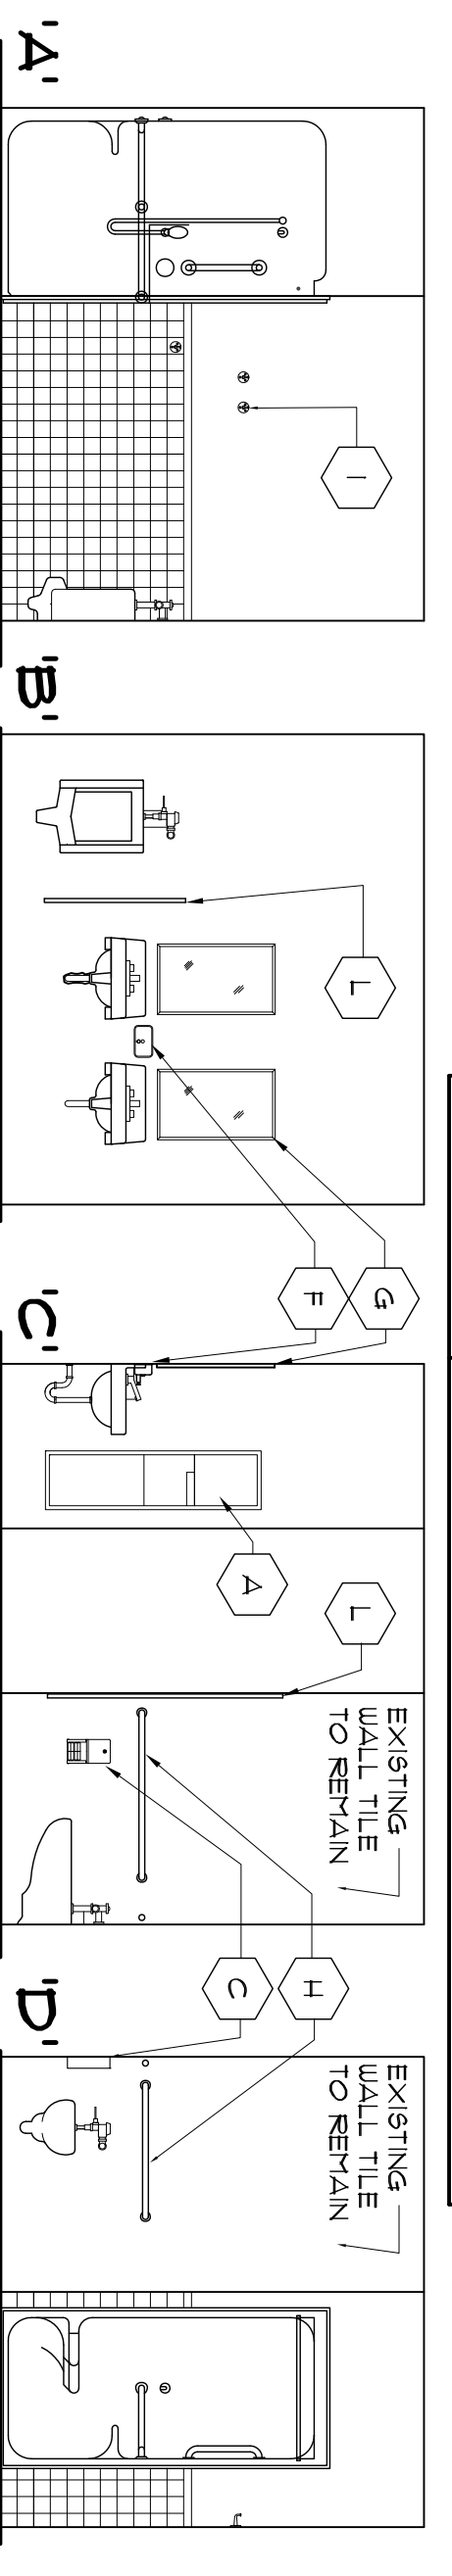


E0 INTERIOR ELEVATION
1/4" = 1'-0"
A501
DUGNAVE

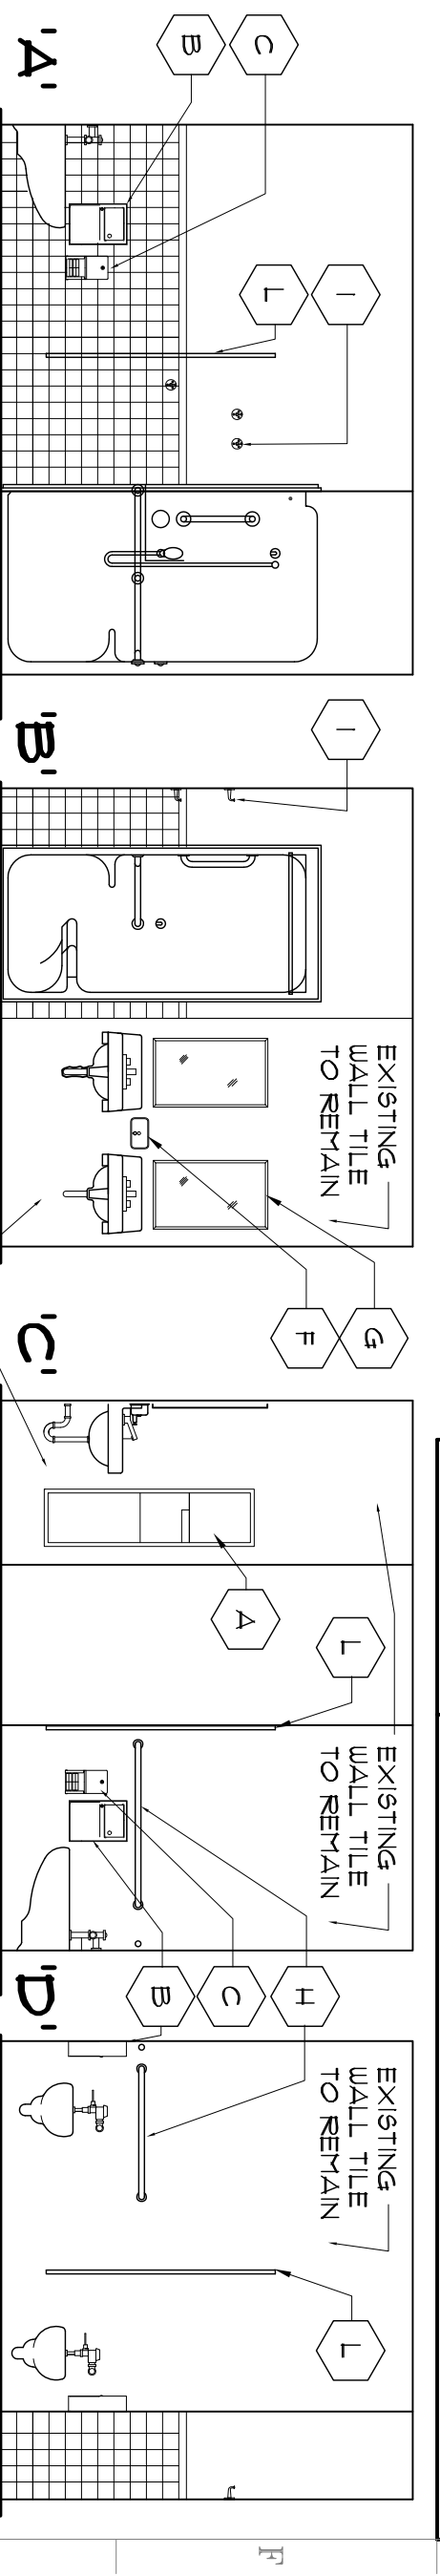


E3 INTERIOR ELEVATION
1/4" = 1'-0"
A501
DUGNAVE

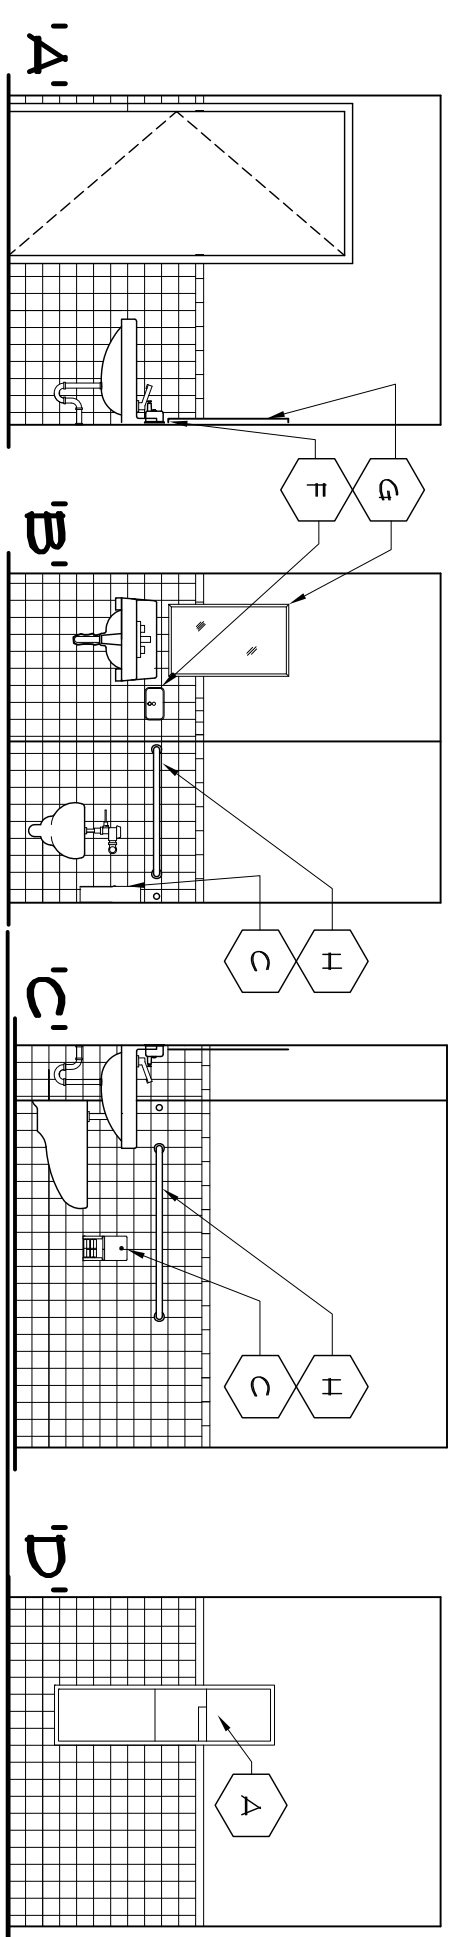

C9 INTERIOR ELEVATION
1/4" = 1'-0"
A501
DUGNAVE

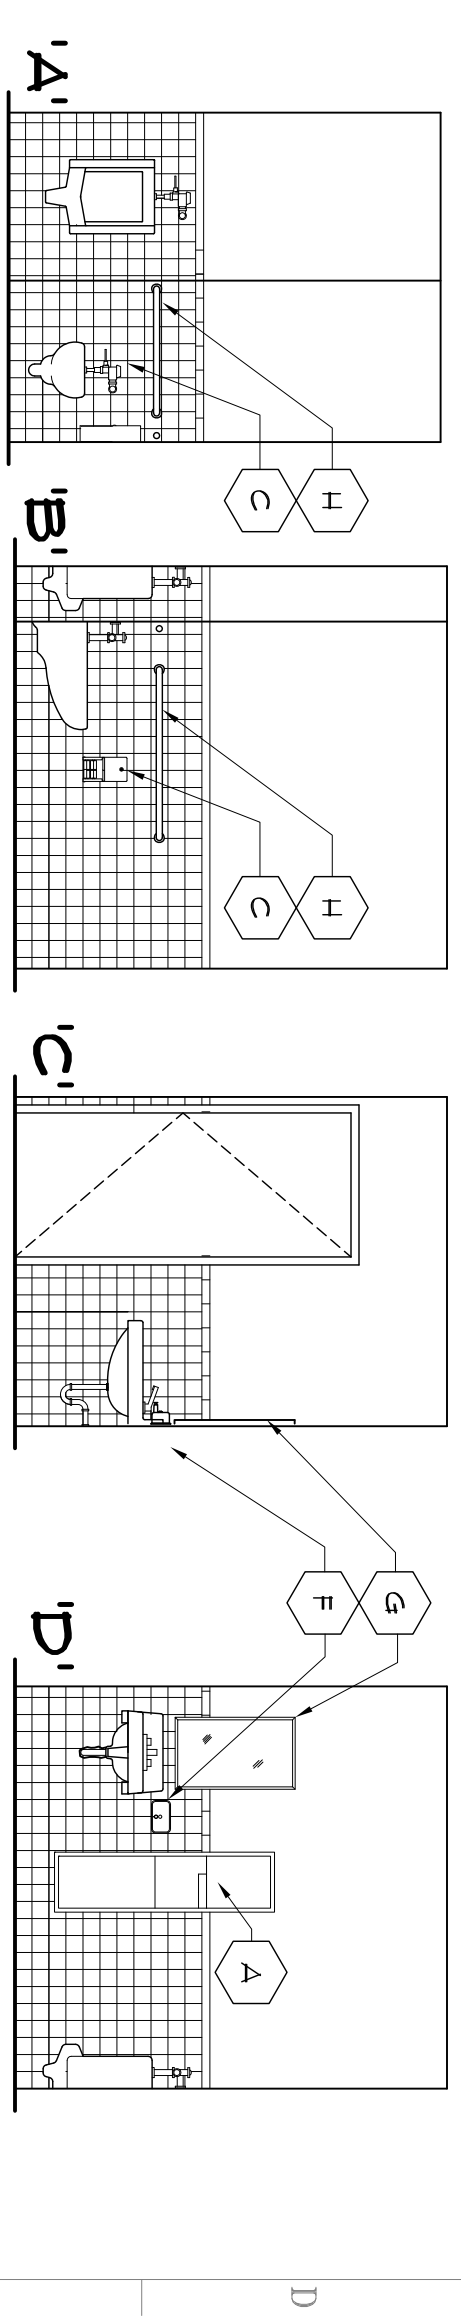

C3 INTERIOR ELEVATION
1/4" = 1'-0"
A501
DUGNAVE

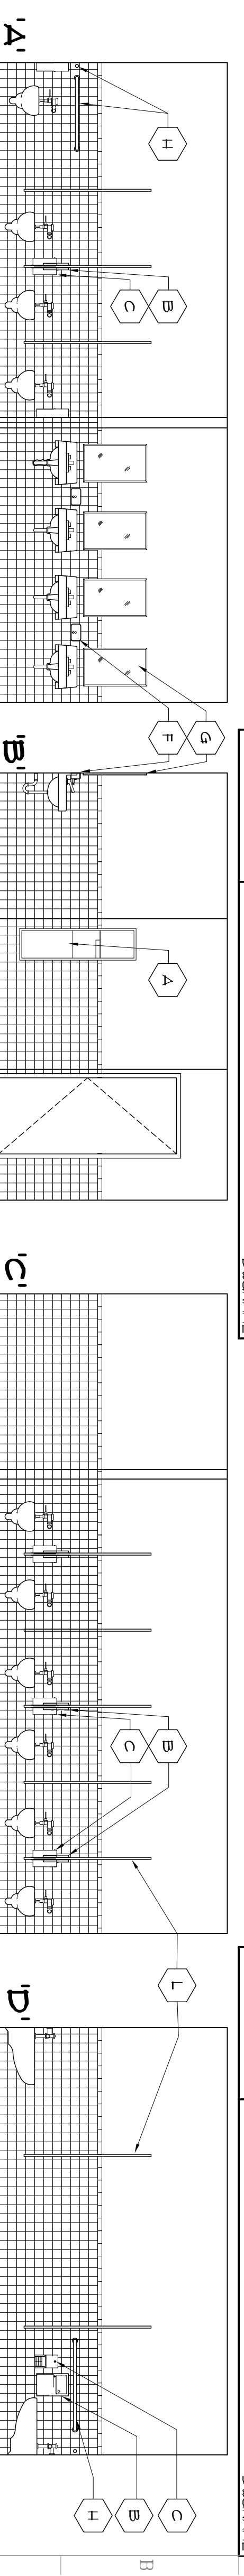

A3 INTERIOR ELEVATION
1/4" = 1'-0"
A501
DUGNAVE

OAKLAND UNIVERSITY
NURSING SCHOOL
RIVERVIEW CAMPUS
DETROIT MICHIGAN

THIS DRAWING AND DESIGN ARE THE PROPERTY OF PAUL FRITZ ASSOCIATES, INC. AND ARE SUBMITTED ON THE UNDERSTANDING THAT THEY ARE TO BE USED ONLY FOR THE PROJECT AND SITE SPECIFICALLY IDENTIFIED HEREIN. NO PART OF THIS DRAWING OR DESIGN IS TO BE REPRODUCED OR TRANSMITTED IN ANY FORM OR BY ANY MEANS, ELECTRONIC OR MECHANICAL, INCLUDING PHOTOCOPYING, RECORDING, OR BY ANY INFORMATION STORAGE AND RETRIEVAL SYSTEM, WITHOUT THE WRITTEN PERMISSION OF PAUL FRITZ ASSOCIATES, INC. ALL RIGHTS ARE HEREBY SPECIFICALLY RESERVED.

PAUL FRITZ ASSOCIATES, INC.
ARCHITECTURE AND PLANNING
SANT CLAIR SHORES, MICHIGAN 48080
COPYRIGHT © 2008

DO NOT SCALE DRAWINGS

SHEET NAME
INTERIOR ELEVATIONS

SHEET NUMBER
A601

PROJECT NUMBER
080102

ISSUED FOR PERMIT DATE
E022008