

OAKLAND UNIVERSITY NURSING SCHOOL

RIVERVIEW CAMPUS, DETROIT MICHIGAN



ae
EQUITIES GROUP

ISSUED FOR: DATE:
PERMIT: 03022008

OAKLAND UNIVERSITY NURSING SCHOOL

RIVERVIEW CAMPUS
DETROIT MICHIGAN

THIS DRAWING AND DESIGN ARE THE PROPERTY OF AE EQUITIES GROUP. NO PART OF THIS DRAWING OR DESIGN IS TO BE REPRODUCED OR TRANSMITTED IN ANY FORM OR BY ANY MEANS, ELECTRONIC OR MECHANICAL, INCLUDING PHOTOCOPYING, RECORDING, OR BY ANY INFORMATION STORAGE AND RETRIEVAL SYSTEM, WITHOUT THE WRITTEN CONSENT OF AE EQUITIES GROUP. ALL RIGHTS ARE RESERVED. AE EQUITIES GROUP
Copyright © 2008

AE EQUITIES GROUP
ARCHITECTURE AND PLANNING
SAINT CLAIR SQUARE, MICHIGAN 48060

DRAWN BY: PFB
CHECKED: .
APPROVED: JACOBSON/10/26/08
START DATE: OCTOBER 31, 2008

DO NOT SCALE DRAWINGS


SHEET NAME
INDEX

SHEET NUMBER

G001

PROJECT NUMBER
080102

LOCATION MAP

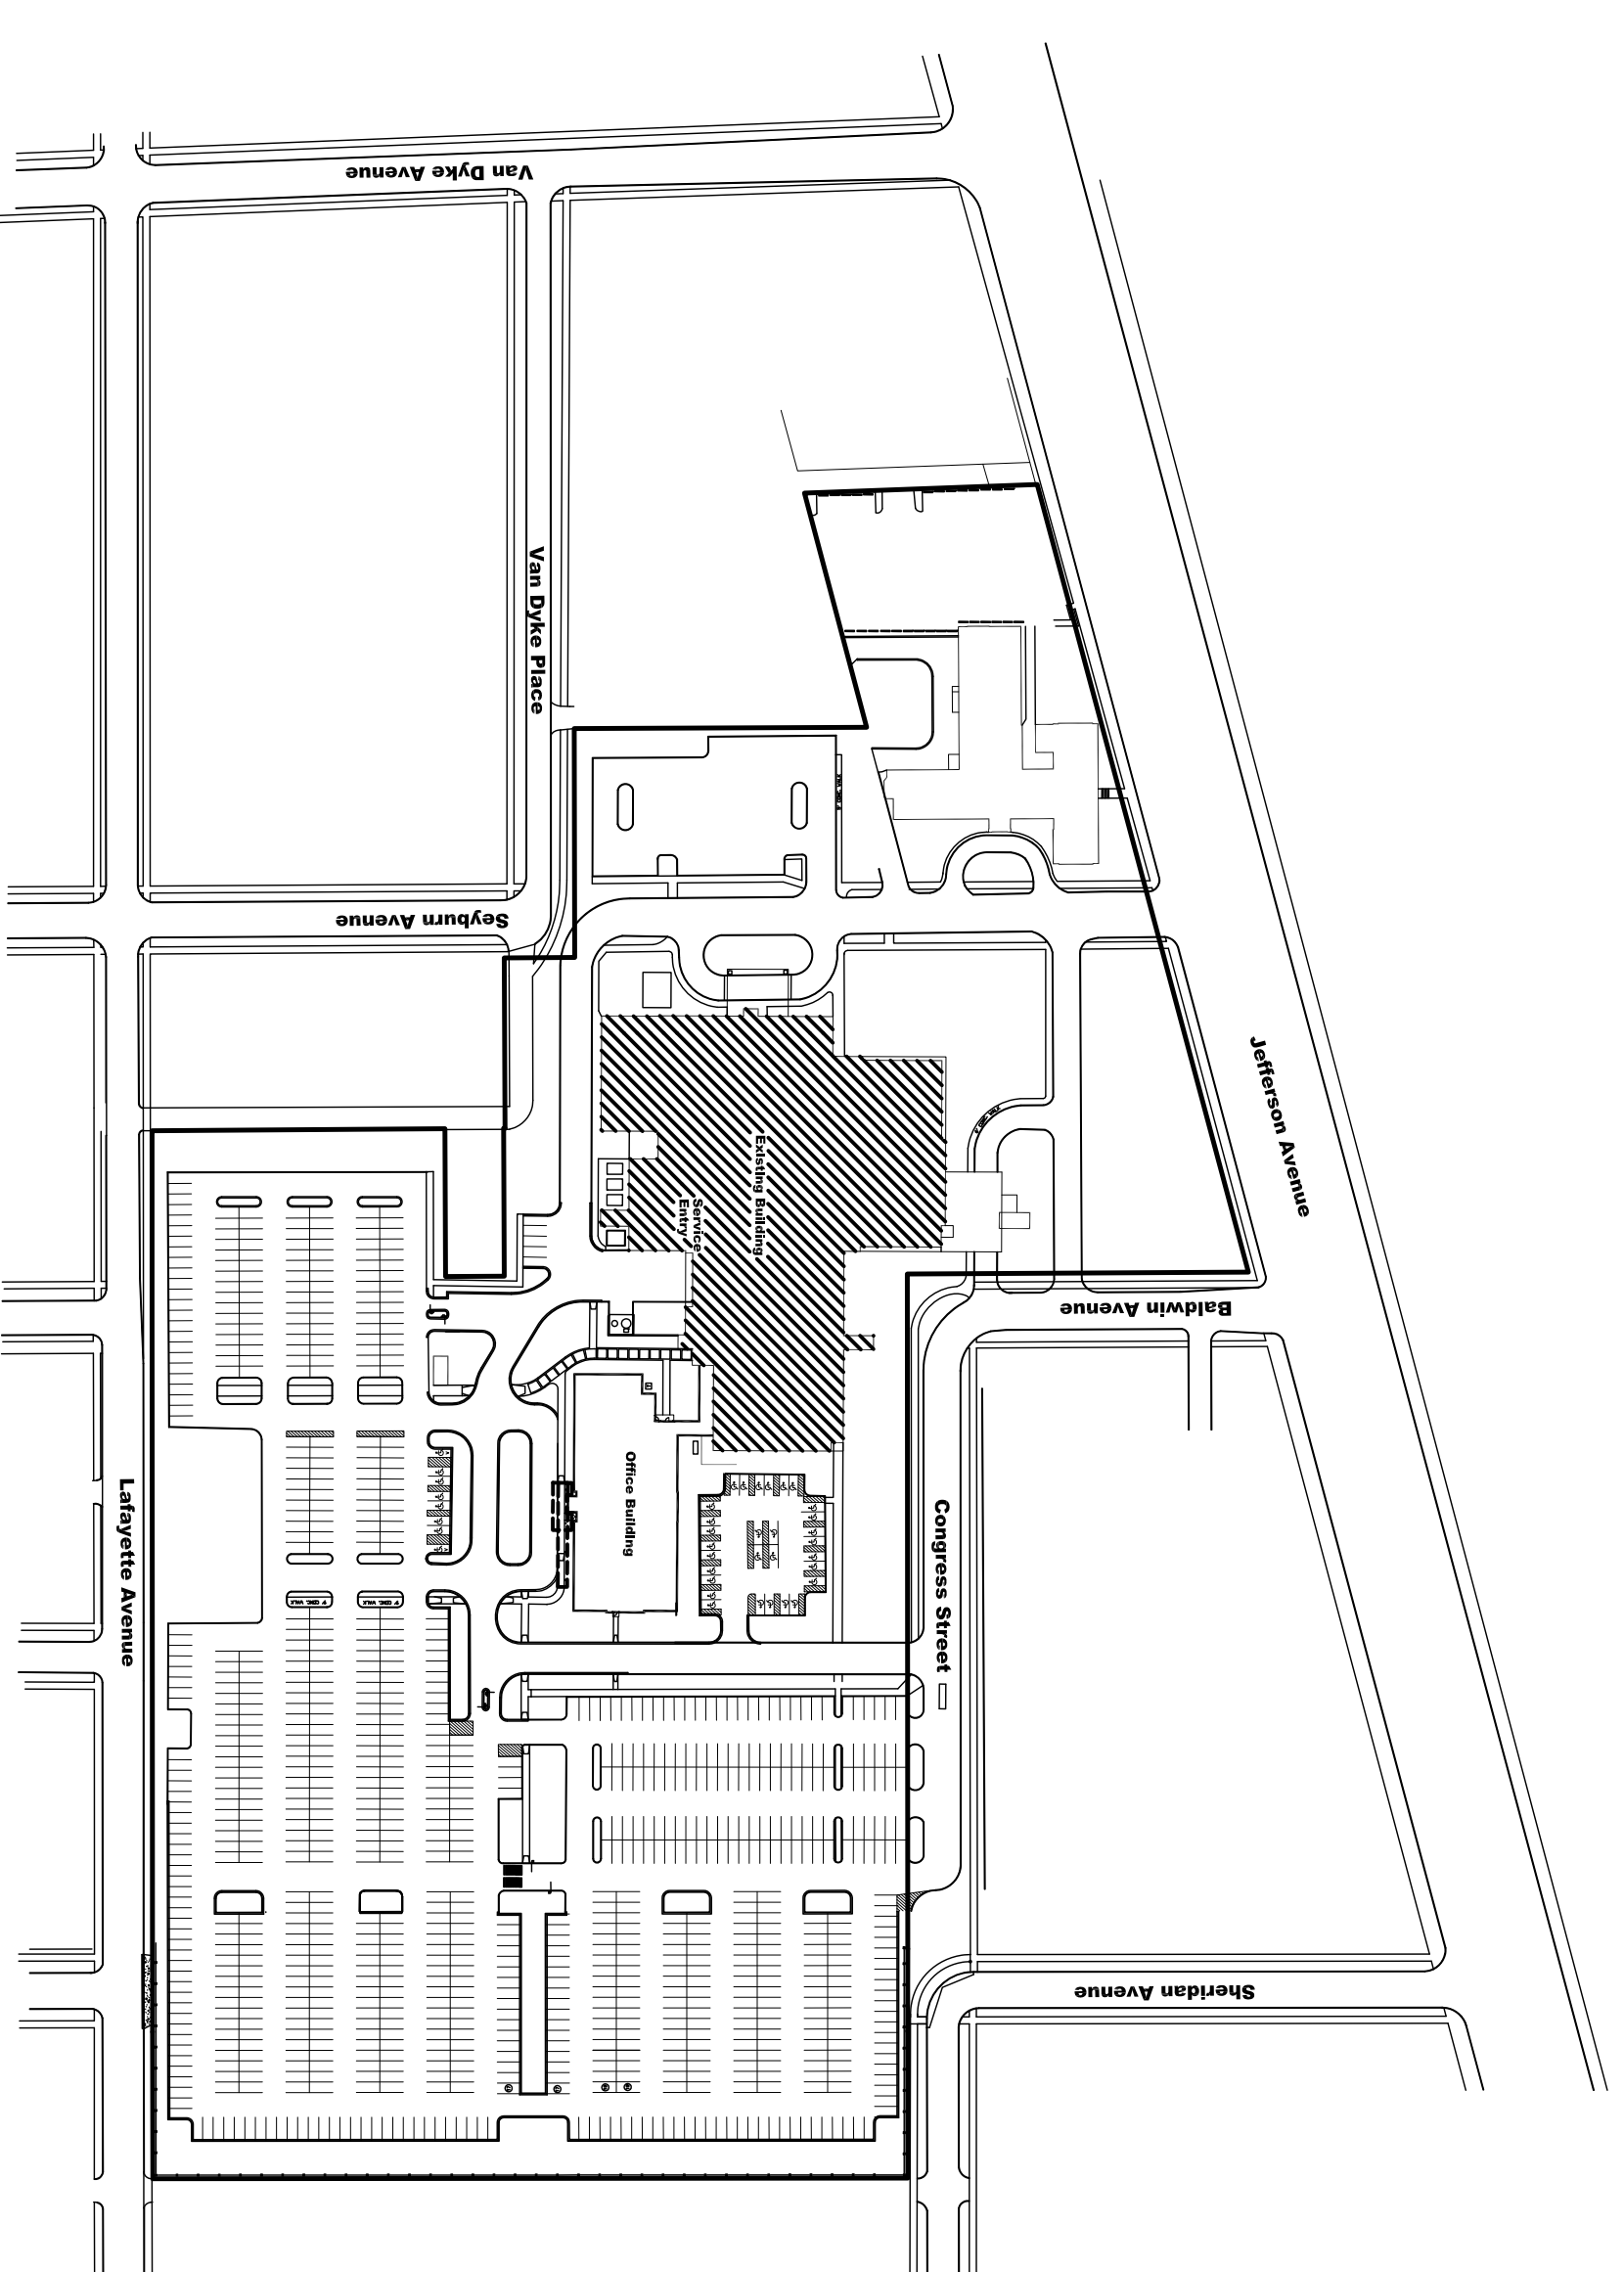

SHEET INDEX

GENERAL	TITLE SHEET, DRAWING INDEX SYMBOLS, LEGENDS, CODE REVIEW EGRESS PLAN
G001	
G002	
G003	
ARCHITECTURAL	OVERALL DEMOLITION PLAN
A001	
A010	
A011	
A012	
A100	
A101	
A102	
A103	
A501	
A601	
A701	
A702	
A901	
A902	
A903	
SP101	
SP102	