


REV.	DATE	BY	DESCRIPTION
01-15-08	C.G.		OWNER REVIEW
01-22-08	C.G.		OWNER REVIEW
01-28-08	C.G.		PRELIMINARY

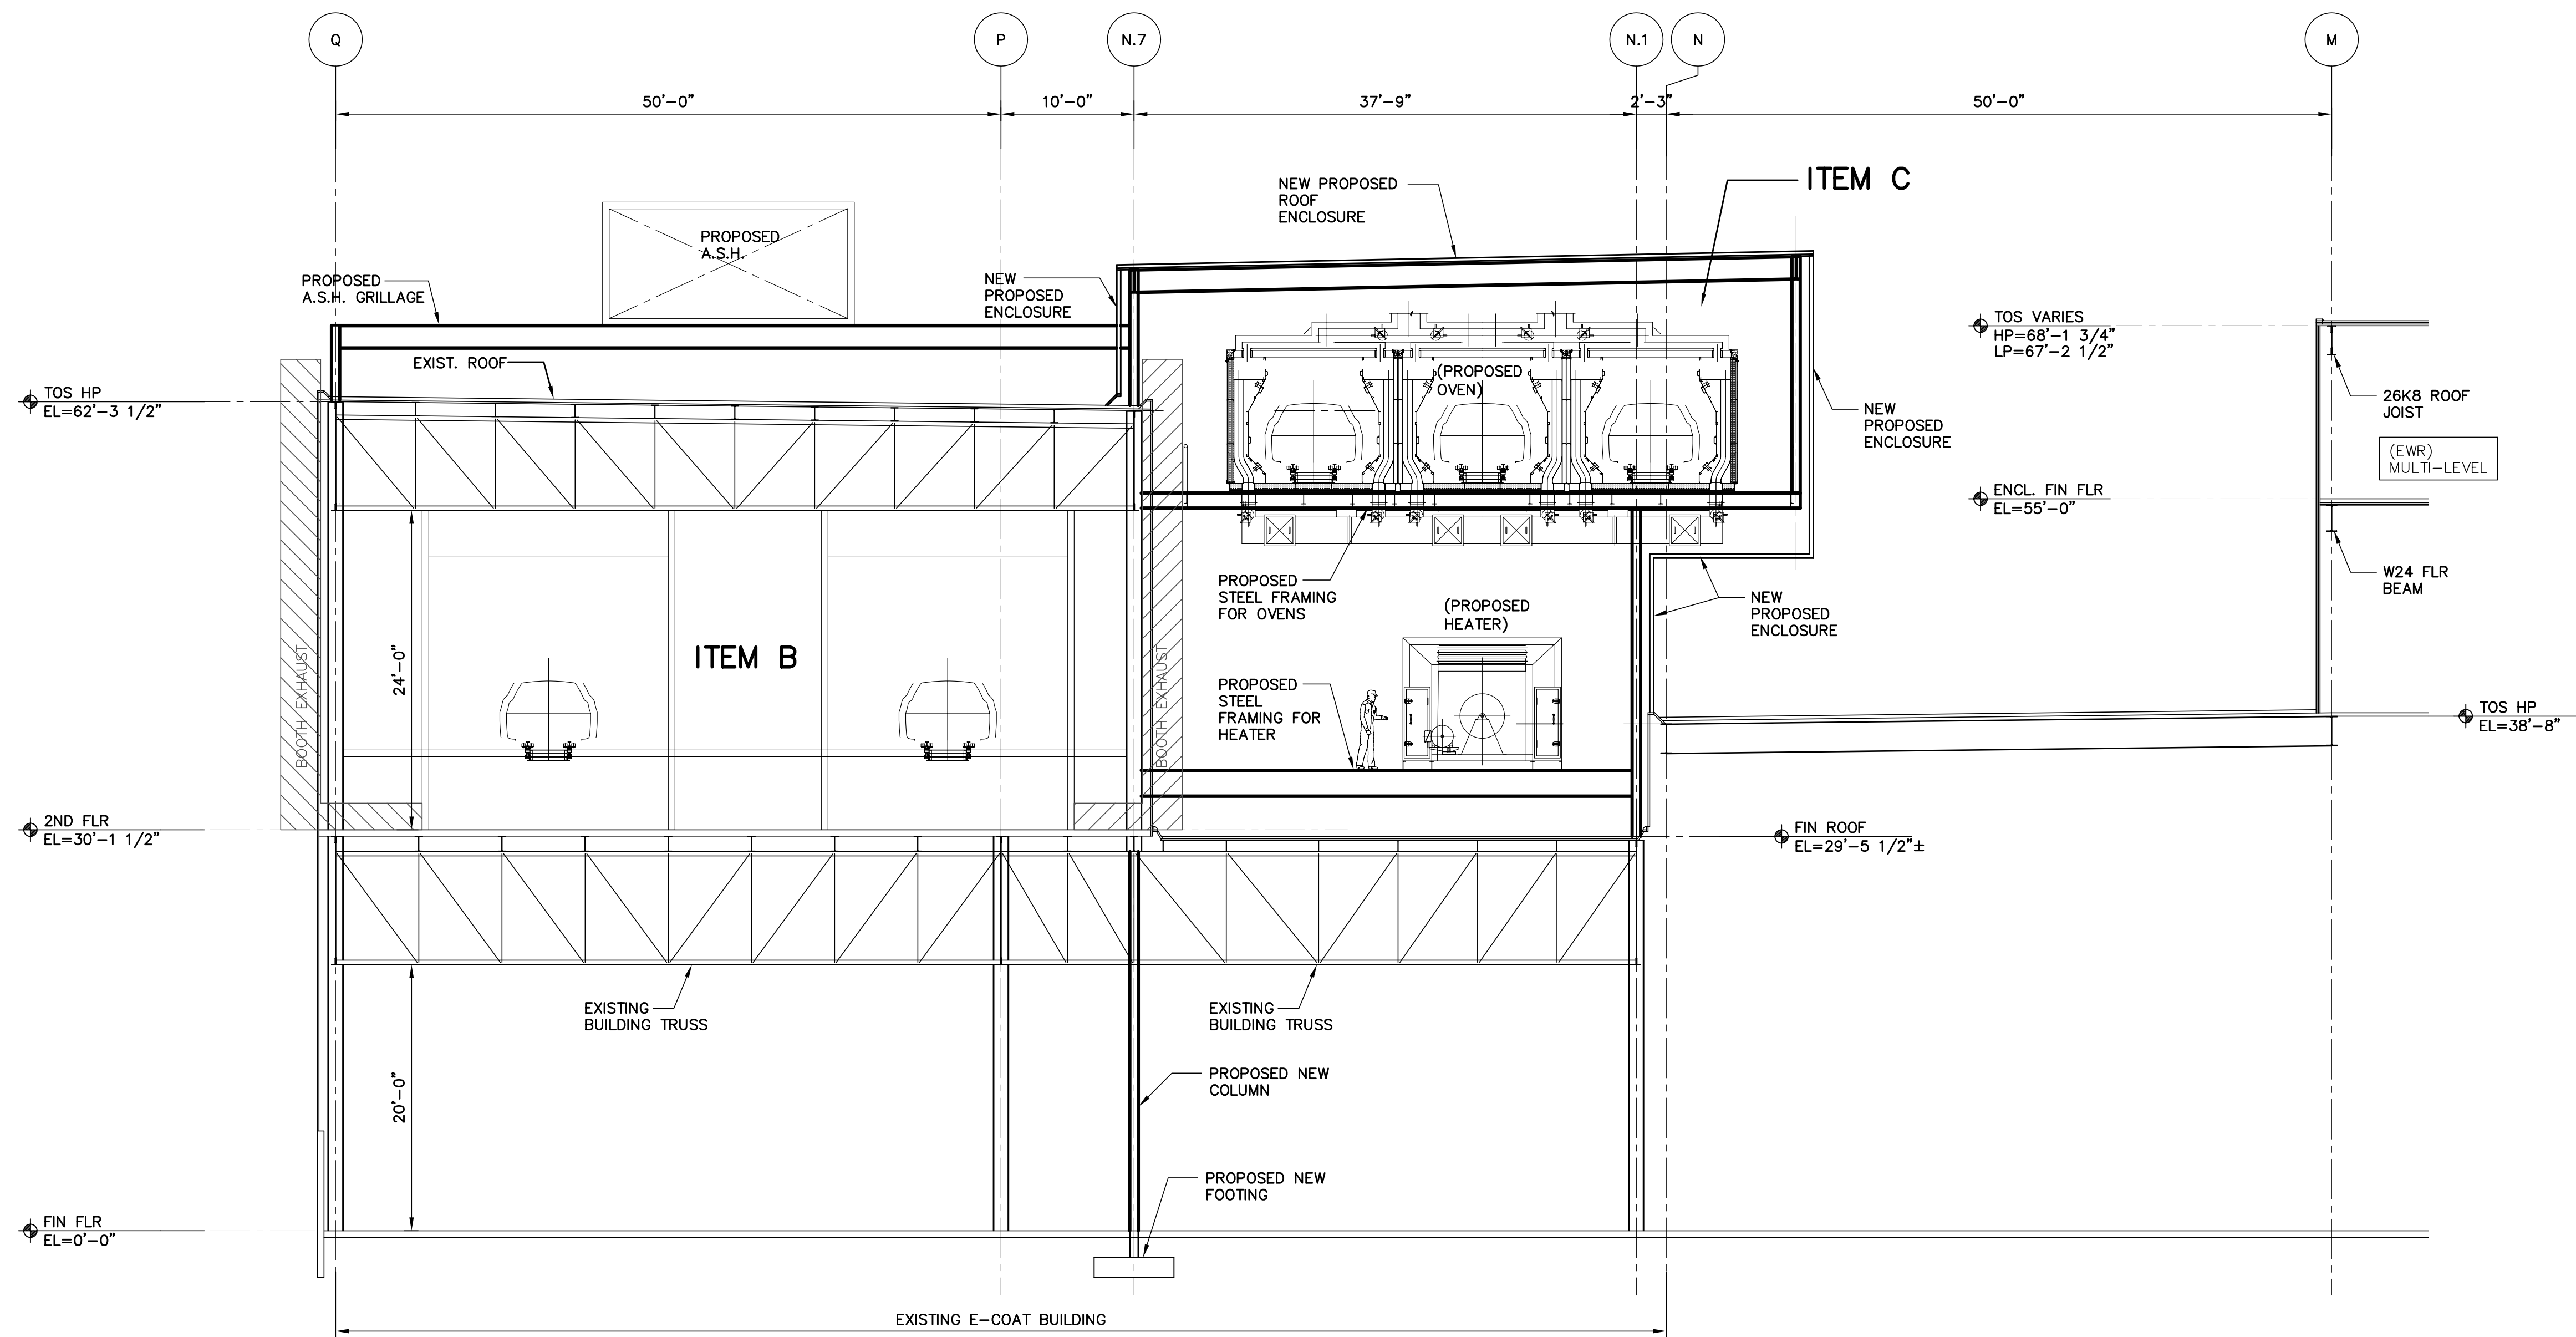

1 BUILDING SECTION
A-1 SCALE: 1/8" = 1'-0"

CONCEPTUAL DESIGN ONLY
NOT FOR CONSTRUCTION



PART NO.	SHEET	SHEETS	DRAWING NO.
	A-2		
DES. BY	DET. BY	TITLE	
GA	AB	PROPOSED SUV PAINT MODIFICATION EXISTING BUILDING SECTION	
CHECKED BY	SAFETY OK		
GA			
DATE	SCALE	DIVISION: VEHICLE OPERATIONS	
	AS NOTED	PLANT: KANSAS CITY ASSEMBLY	
		LOCATION/ACTIVITY: ---	