



REV.	DATE	BY	DESCRIPTION
01-15-08	C.G.		OWNER REVIEW
01-28-08	C.G.		PRELIMINARY

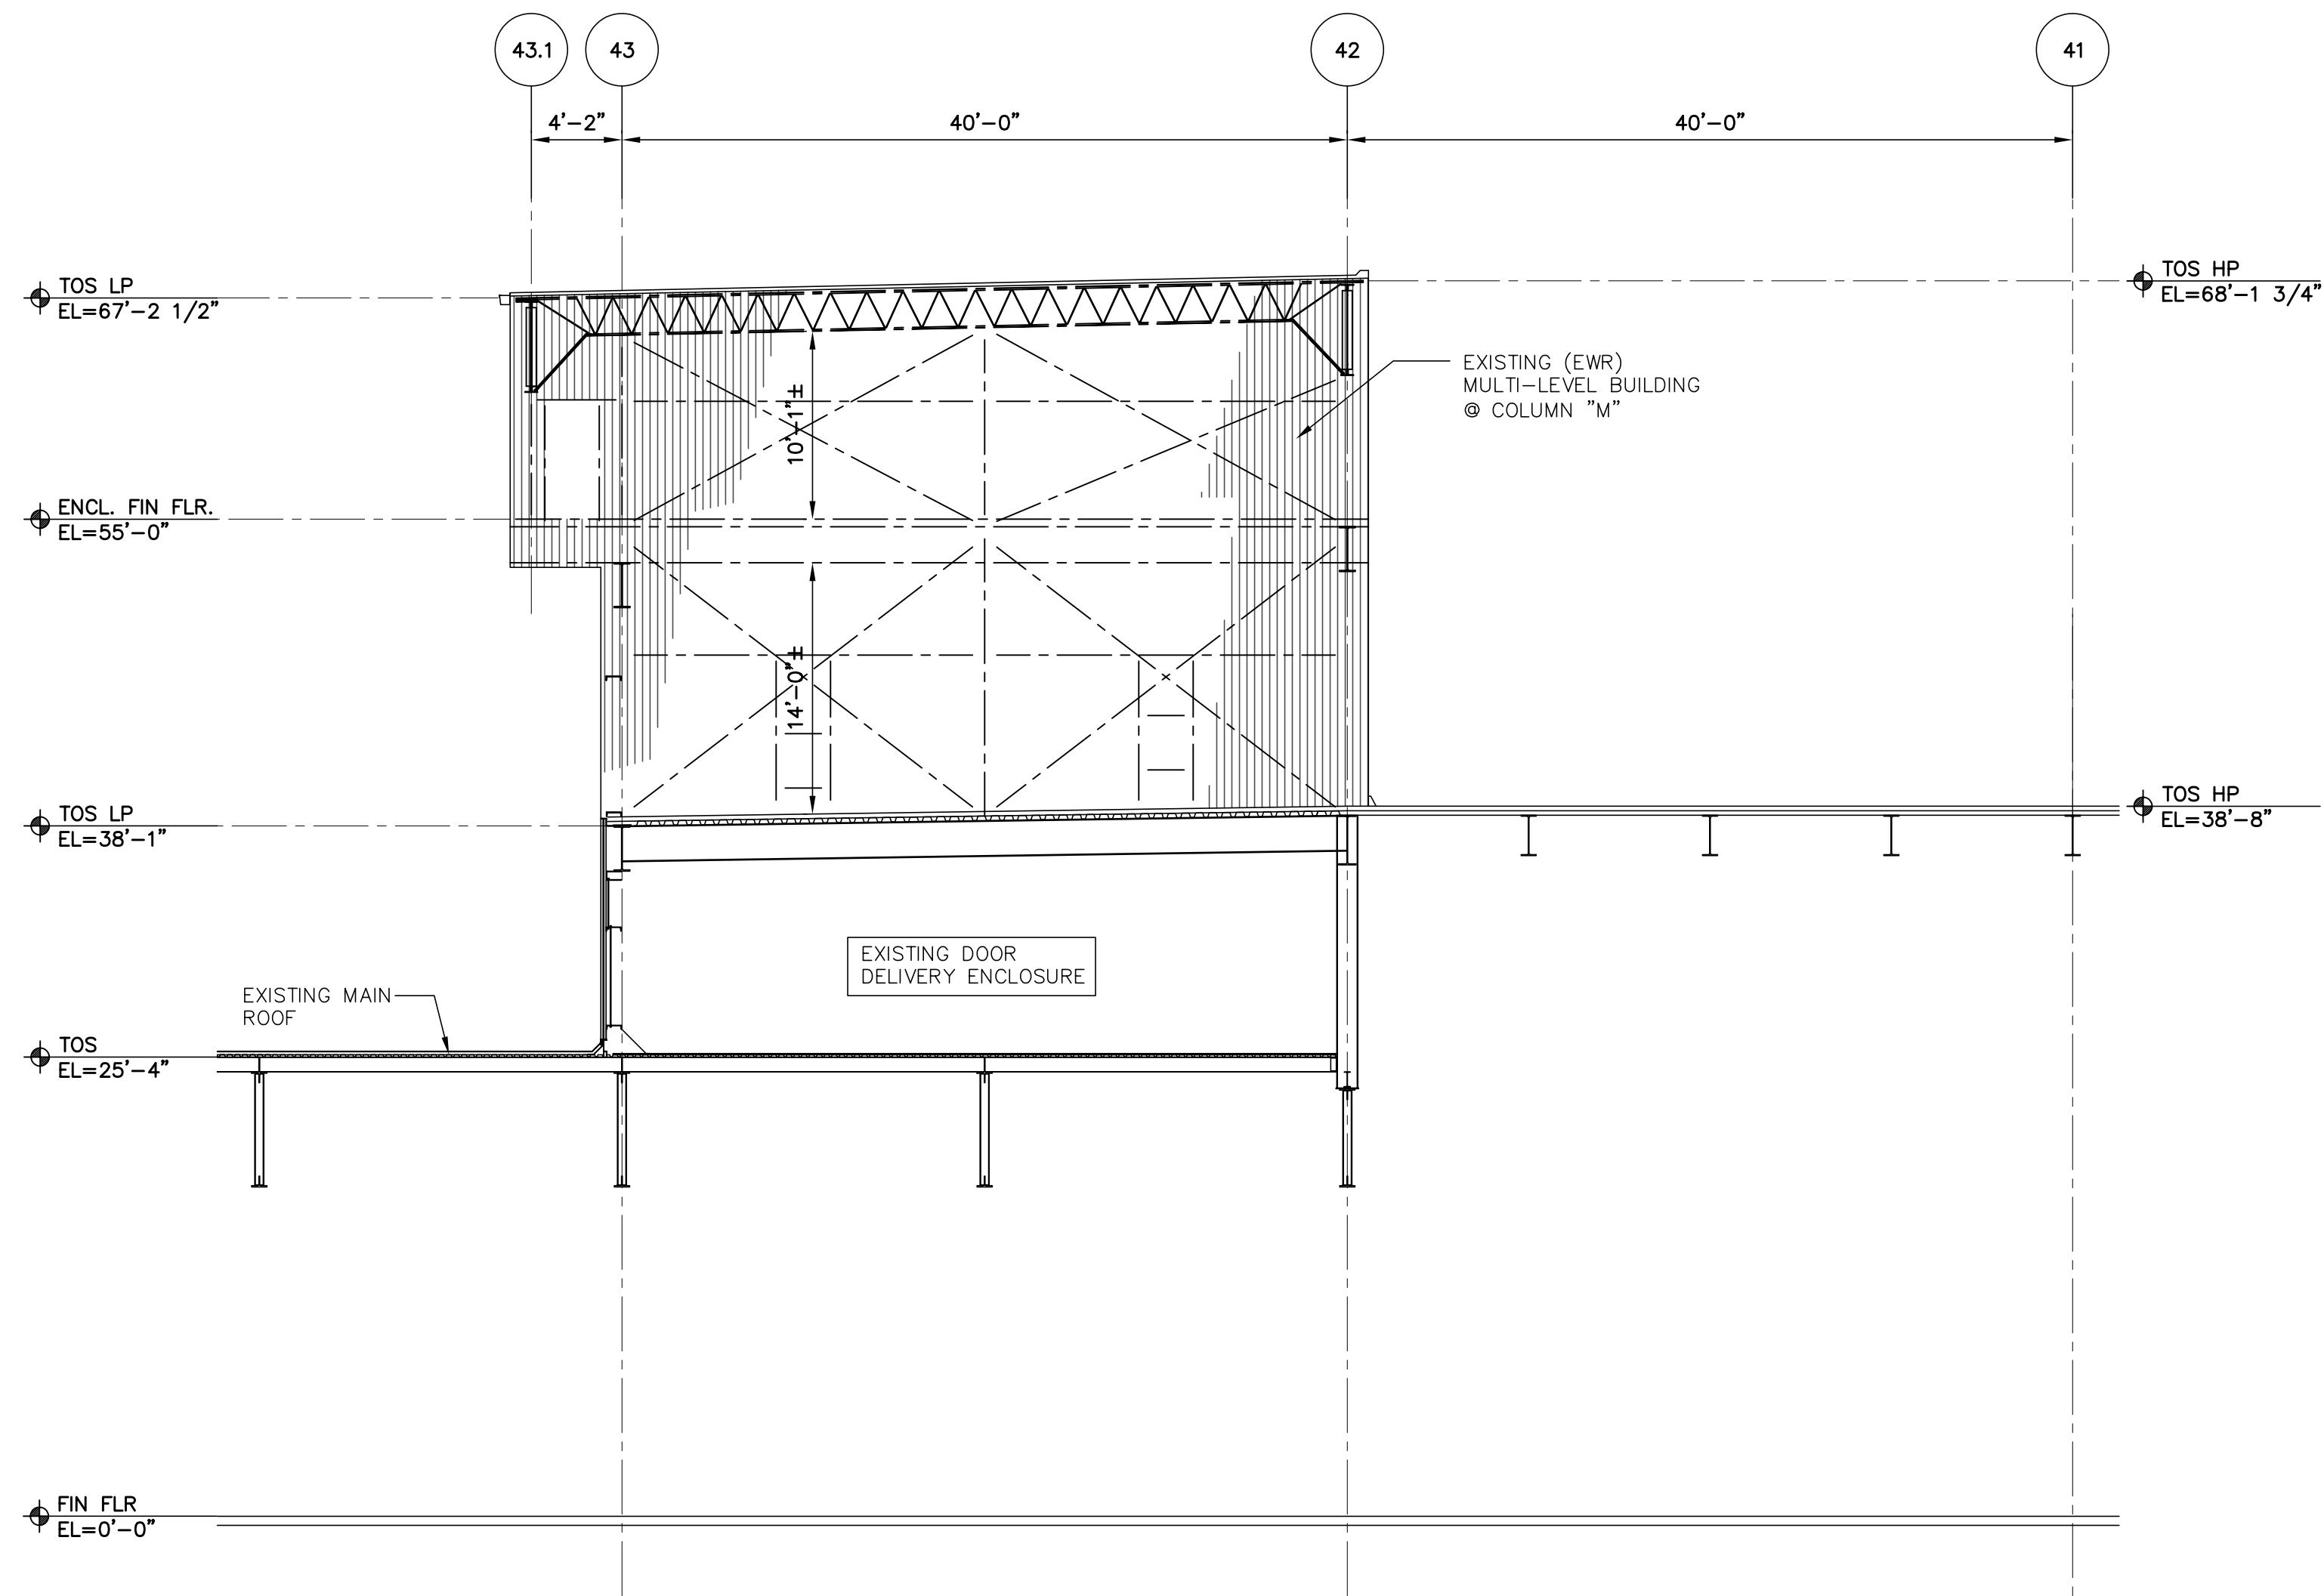

2 BUILDING SECTION/ELEVATION  
A-1 SCALE: 1/8" = 1'-0"

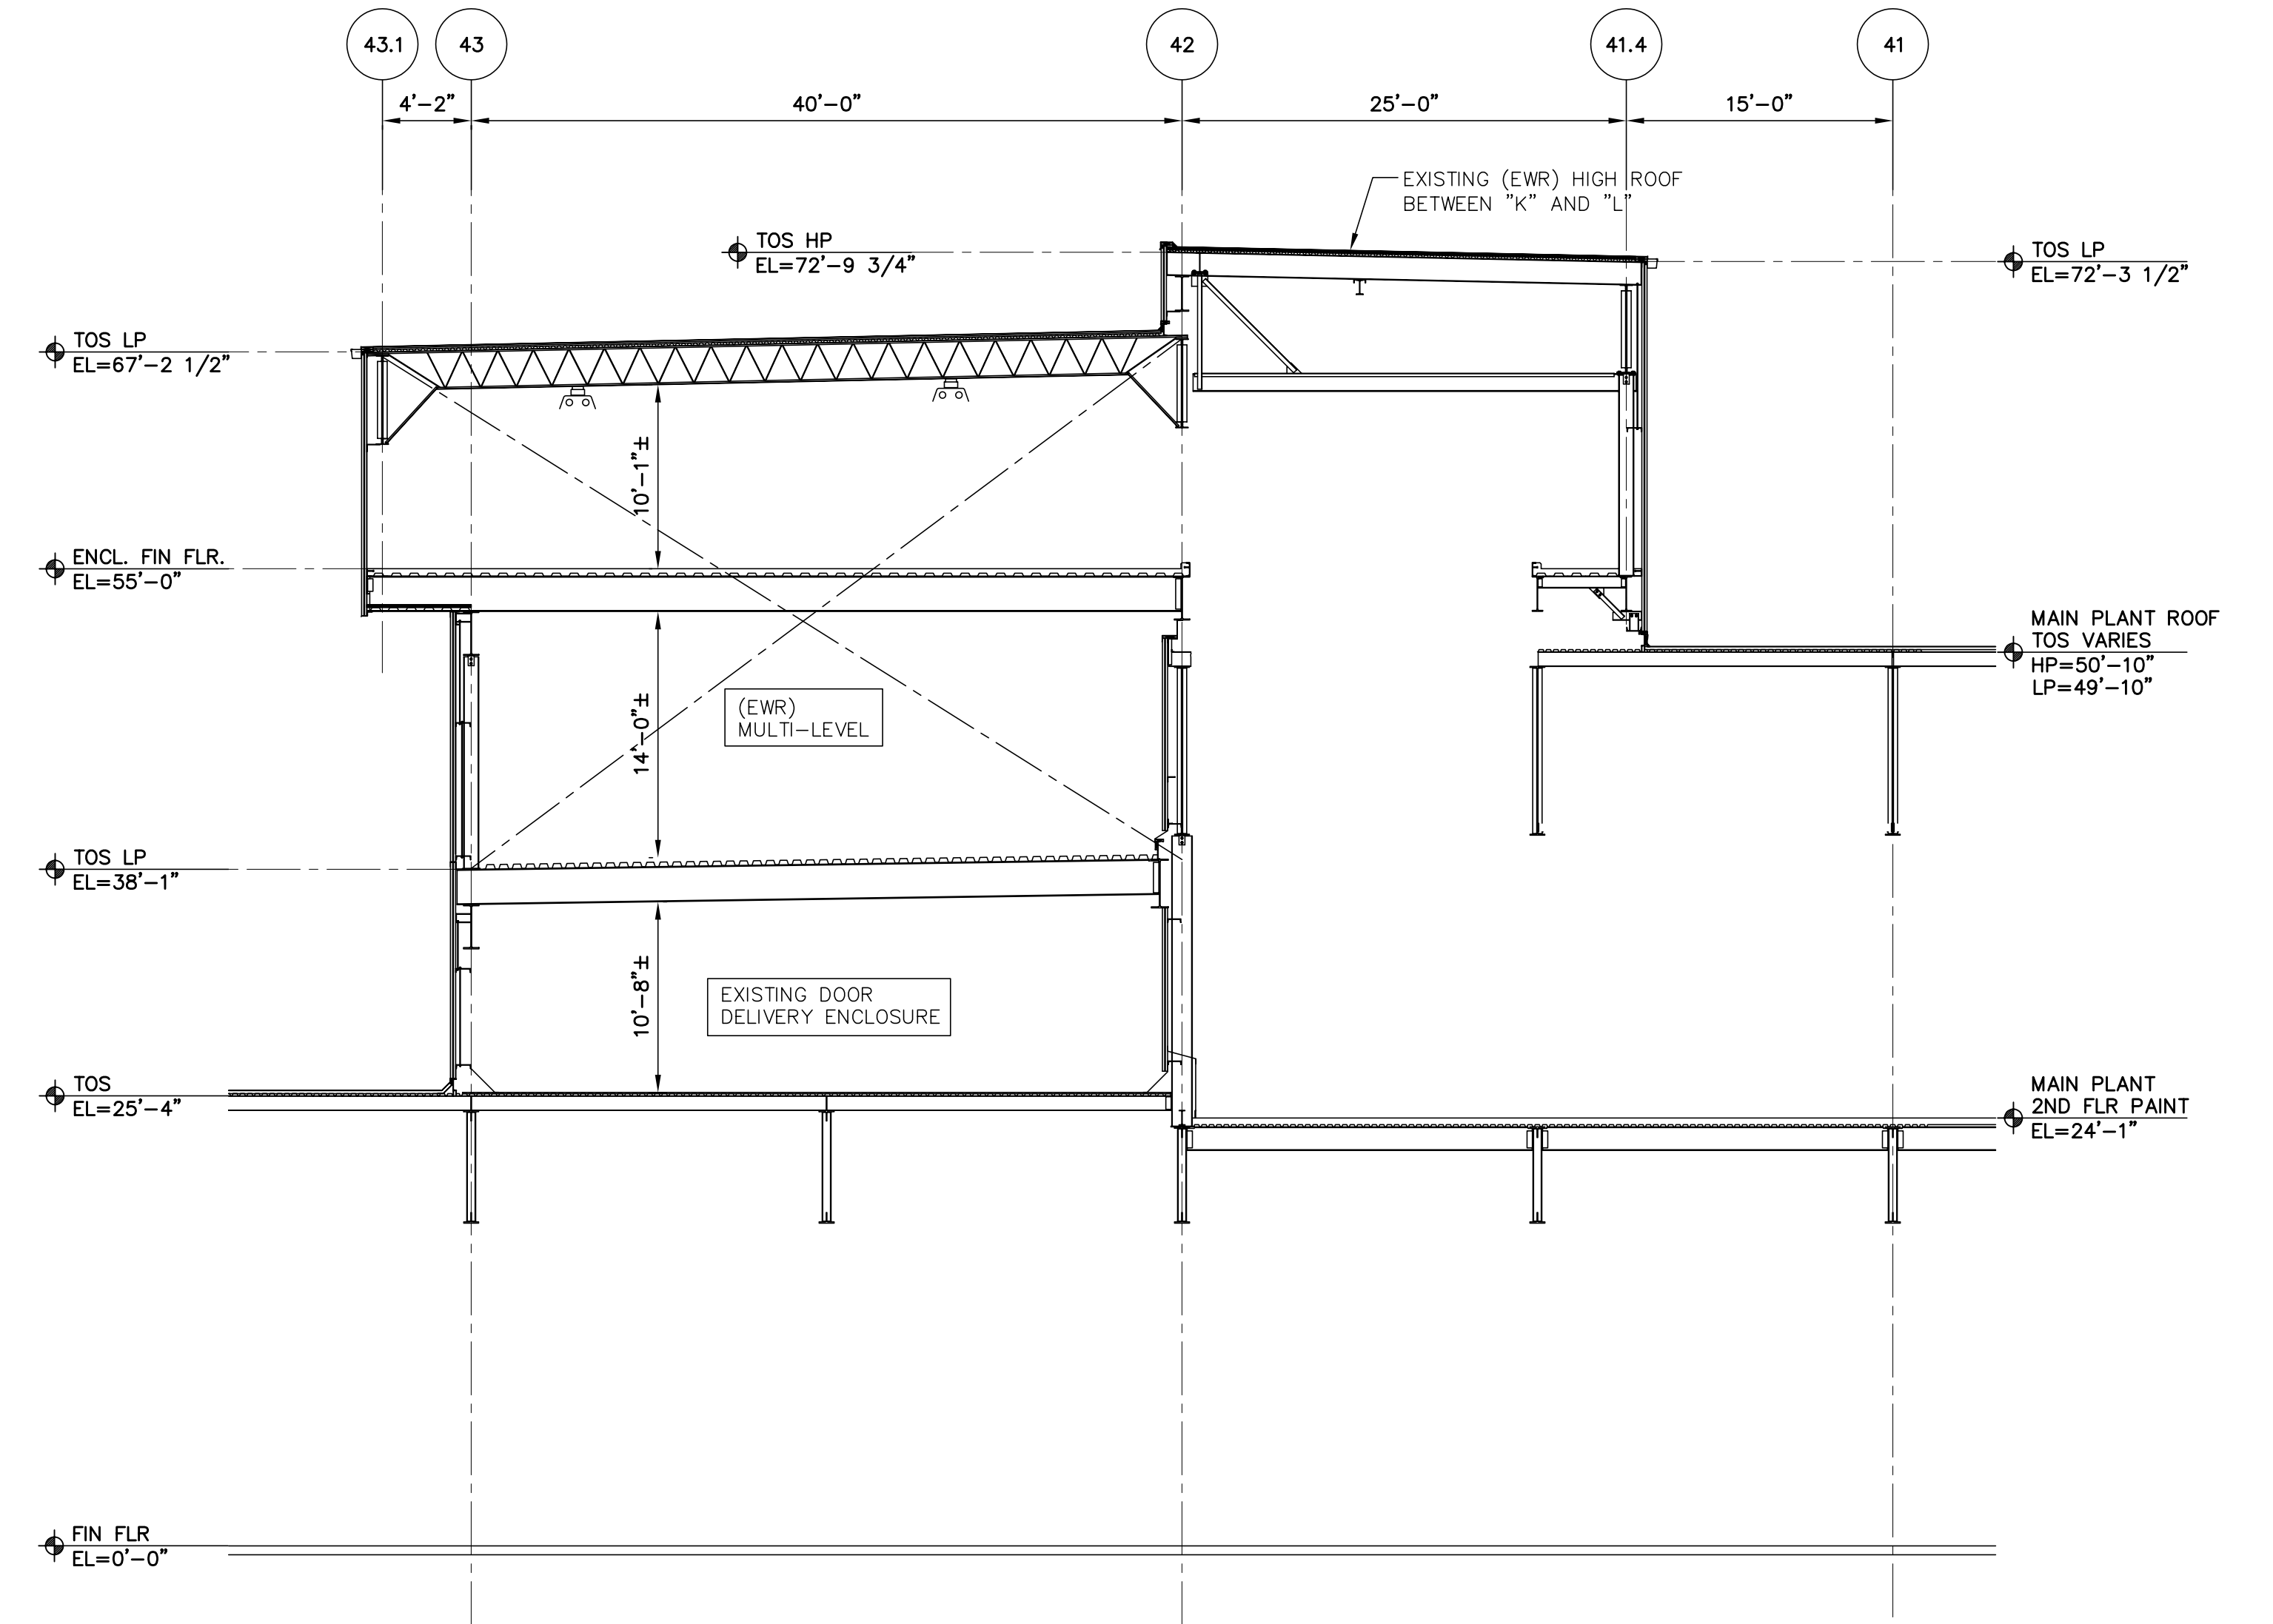

3 BUILDING SECTION  
A-1 SCALE: 1/8" = 1'-0"

CONCEPTUAL DESIGN ONLY  
NOT FOR CONSTRUCTION

PART NO.	SHEET	SHEETS	DRAWING NO.
	A-3		
DES. BY	DET. BY	TITLE	
GA	AB	PROPOSED SUV PAINT MODIFICATION EXISTING BUILDING SECTIONS	
CHECKED BY	SAFETY OK		
GA			
DATE	SCALE	DIVISION	VEHICLE OPERATIONS
	AS NOTED	PLANT	KANSAS CITY ASSEMBLY
		LOCATION/ACTIVITY	---

**Galala**  
& ASSOCIATES, INC.  
ARCHITECTS • ENGINEERS  
31455 SOUTHFIELD ROAD  
BEVERLY HILLS, MICHIGAN  
48025-5470  
PHONE: 248-842-8610  
FAX: 248-842-8224  
JOB. NO. 1-08-2194

