


REV.	DATE	BY	DESCRIPTION
01-15-08	C.G.		OWNER REVIEW
01-28-08	C.G.		PRELIMINARY

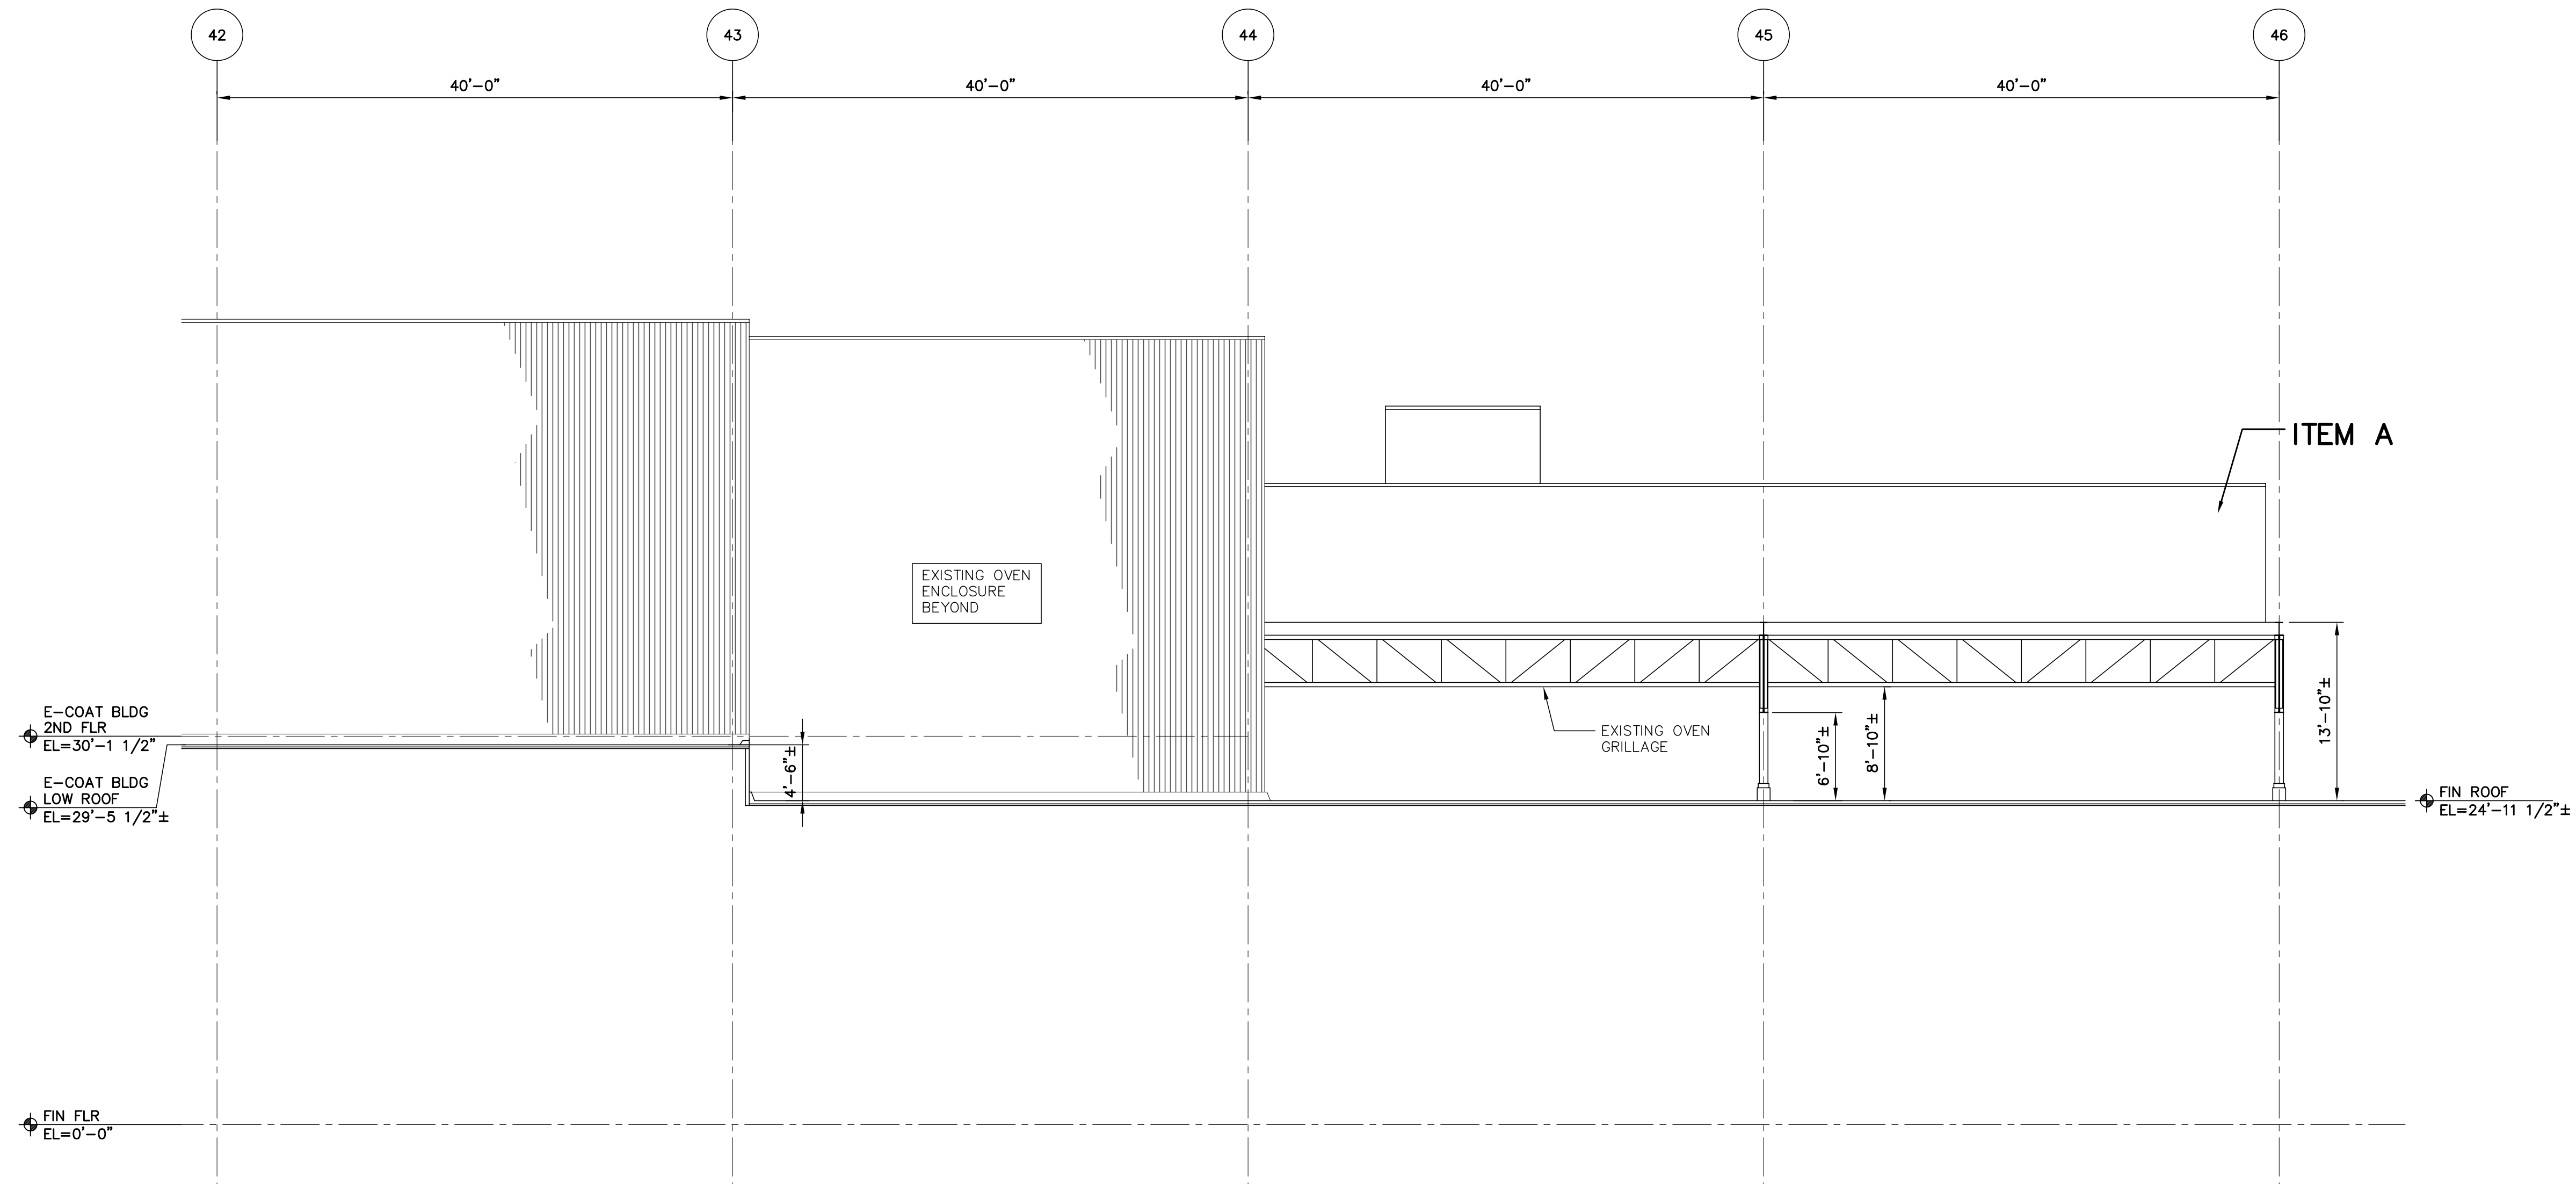

4 BUILDING SECTION (EXISTING CONDITION)
 A-1 SCALE: 1/8" = 1'-0"

CONCEPTUAL DESIGN ONLY
 NOT FOR CONSTRUCTION

gala
 & ASSOCIATES, INC.
 ARCHITECTS • ENGINEERS
 31455 SOUTHFIELD ROAD
 BEVERLY HILLS, MICHIGAN
 48025-5470
 PHONE: 248-842-8610
 FAX: 248-842-8224
 JOB. NO. 1-08-2194

PART NO.	SHEET	SHEETS	DRAWING NO.
	A-4		
DES. BY	DET. BY	TITLE	
--	AB	PROPOSED SUV PAINT MODIFICATION EXISTING BUILDING SECTION	
CHECKED BY	SAFETY OK		
GA			
DATE	SCALE	DIVISION: VEHICLE OPERATIONS	
	AS NOTED	PLANT: KANSAS CITY ASSEMBLY	
LOCATION/ACTIVITY: ---			