


B
OA1 KANSAS CITY SUV
ENAMEL DELIVERY CROSS SECTION
SCALE: 1/8" = 1'-0"

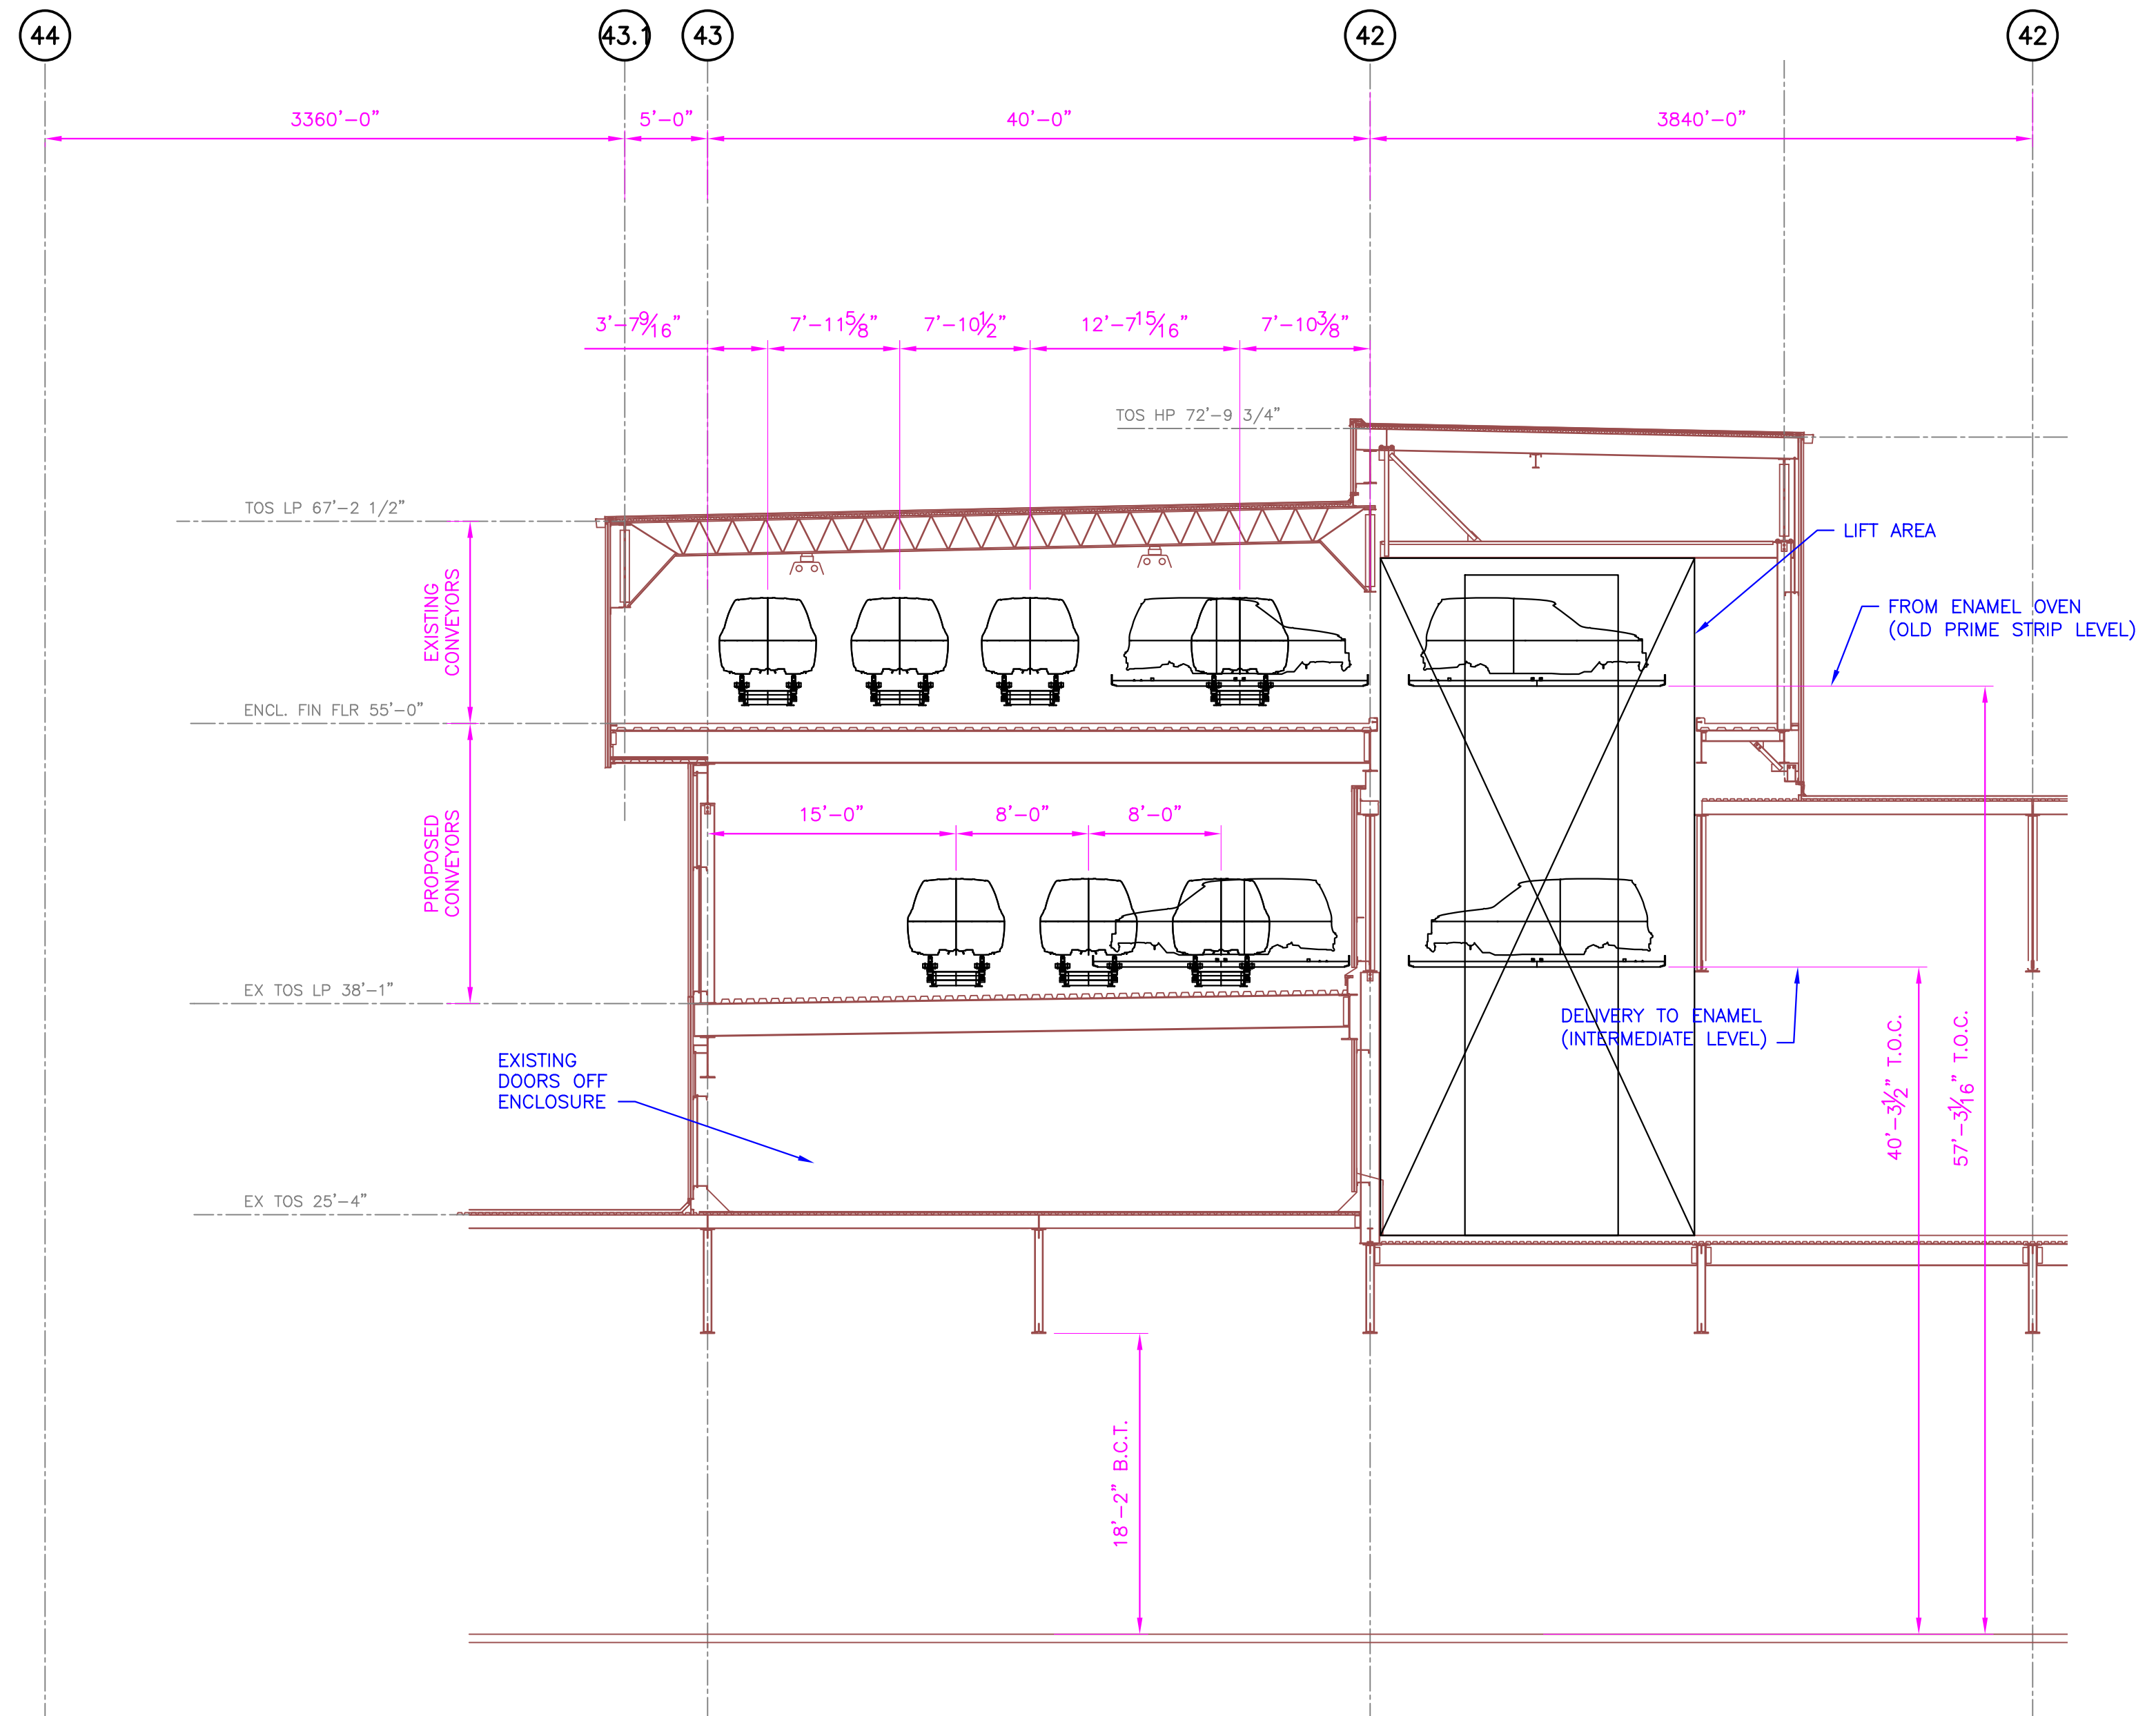

C
OA1 KANSAS CITY SUV
ENAMEL DELIVERY/LIFTS CROSS SECTION
SCALE: 1/8" = 1'-0"

KCC C1 PROGRAM DELIVERY & LIFTS CROSS SECTIONS																	
DR. BY: TAZ	DATE: 01/23/08																
DIVISION: PAINT ENGINEERING	DWG. NO.: KCSUV C1 X02.DWG																
PLANT: KANSAS CITY SUV	SCALE: 1/8" = 1'-0"																
LOCATION/ACTIVITY: KANSAS CITY																	
<table border="1"> <tr> <th>REVISION</th> <th>NO.</th> <th>DATE</th> <th>DESCRIPTION</th> </tr> <tr> <td> </td> <td> </td> <td> </td> <td> </td> </tr> </table>		REVISION	NO.	DATE	DESCRIPTION												
REVISION	NO.	DATE	DESCRIPTION														

