



ISSUED FOR: PERMIT
DATE: 03/22/08

OAKLAND UNIVERSITY NURSING SCHOOL

RIVERVIEW CAMPUS
DETROIT MICHIGAN



THIS DRAWING AND DESIGN ARE THE PROPERTY OF AE EQUITES GROUP. NO PART OF THIS DRAWING OR DESIGN IS TO BE REPRODUCED OR TRANSMITTED IN ANY FORM OR BY ANY MEANS, ELECTRONIC OR MECHANICAL, INCLUDING PHOTOCOPYING, RECORDING, OR BY ANY INFORMATION STORAGE AND RETRIEVAL SYSTEM, WITHOUT THE WRITTEN CONSENT OF AE EQUITES GROUP. ALL RIGHTS ARE RESERVED. © 2008

AE EQUITES GROUP
ARCHITECTURE AND PLANNING
SAINT CLAIR SQUARE, MICHIGAN 48060

DRAWN BY: TBS
CHECKED: [blank]
APPROVED: [blank]
PROJECT NUMBER: 0801102
SHEET NUMBER: A901
SHEET NAME: PARTIAL CEILING PLAN
DO NOT SCALE DRAWINGS

PROJECT NUMBER: 0801102
SHEET NUMBER: A901
SHEET NAME: PARTIAL CEILING PLAN

A3 PARTIAL CEILING PLAN
1/8" = 1'-0"
A100

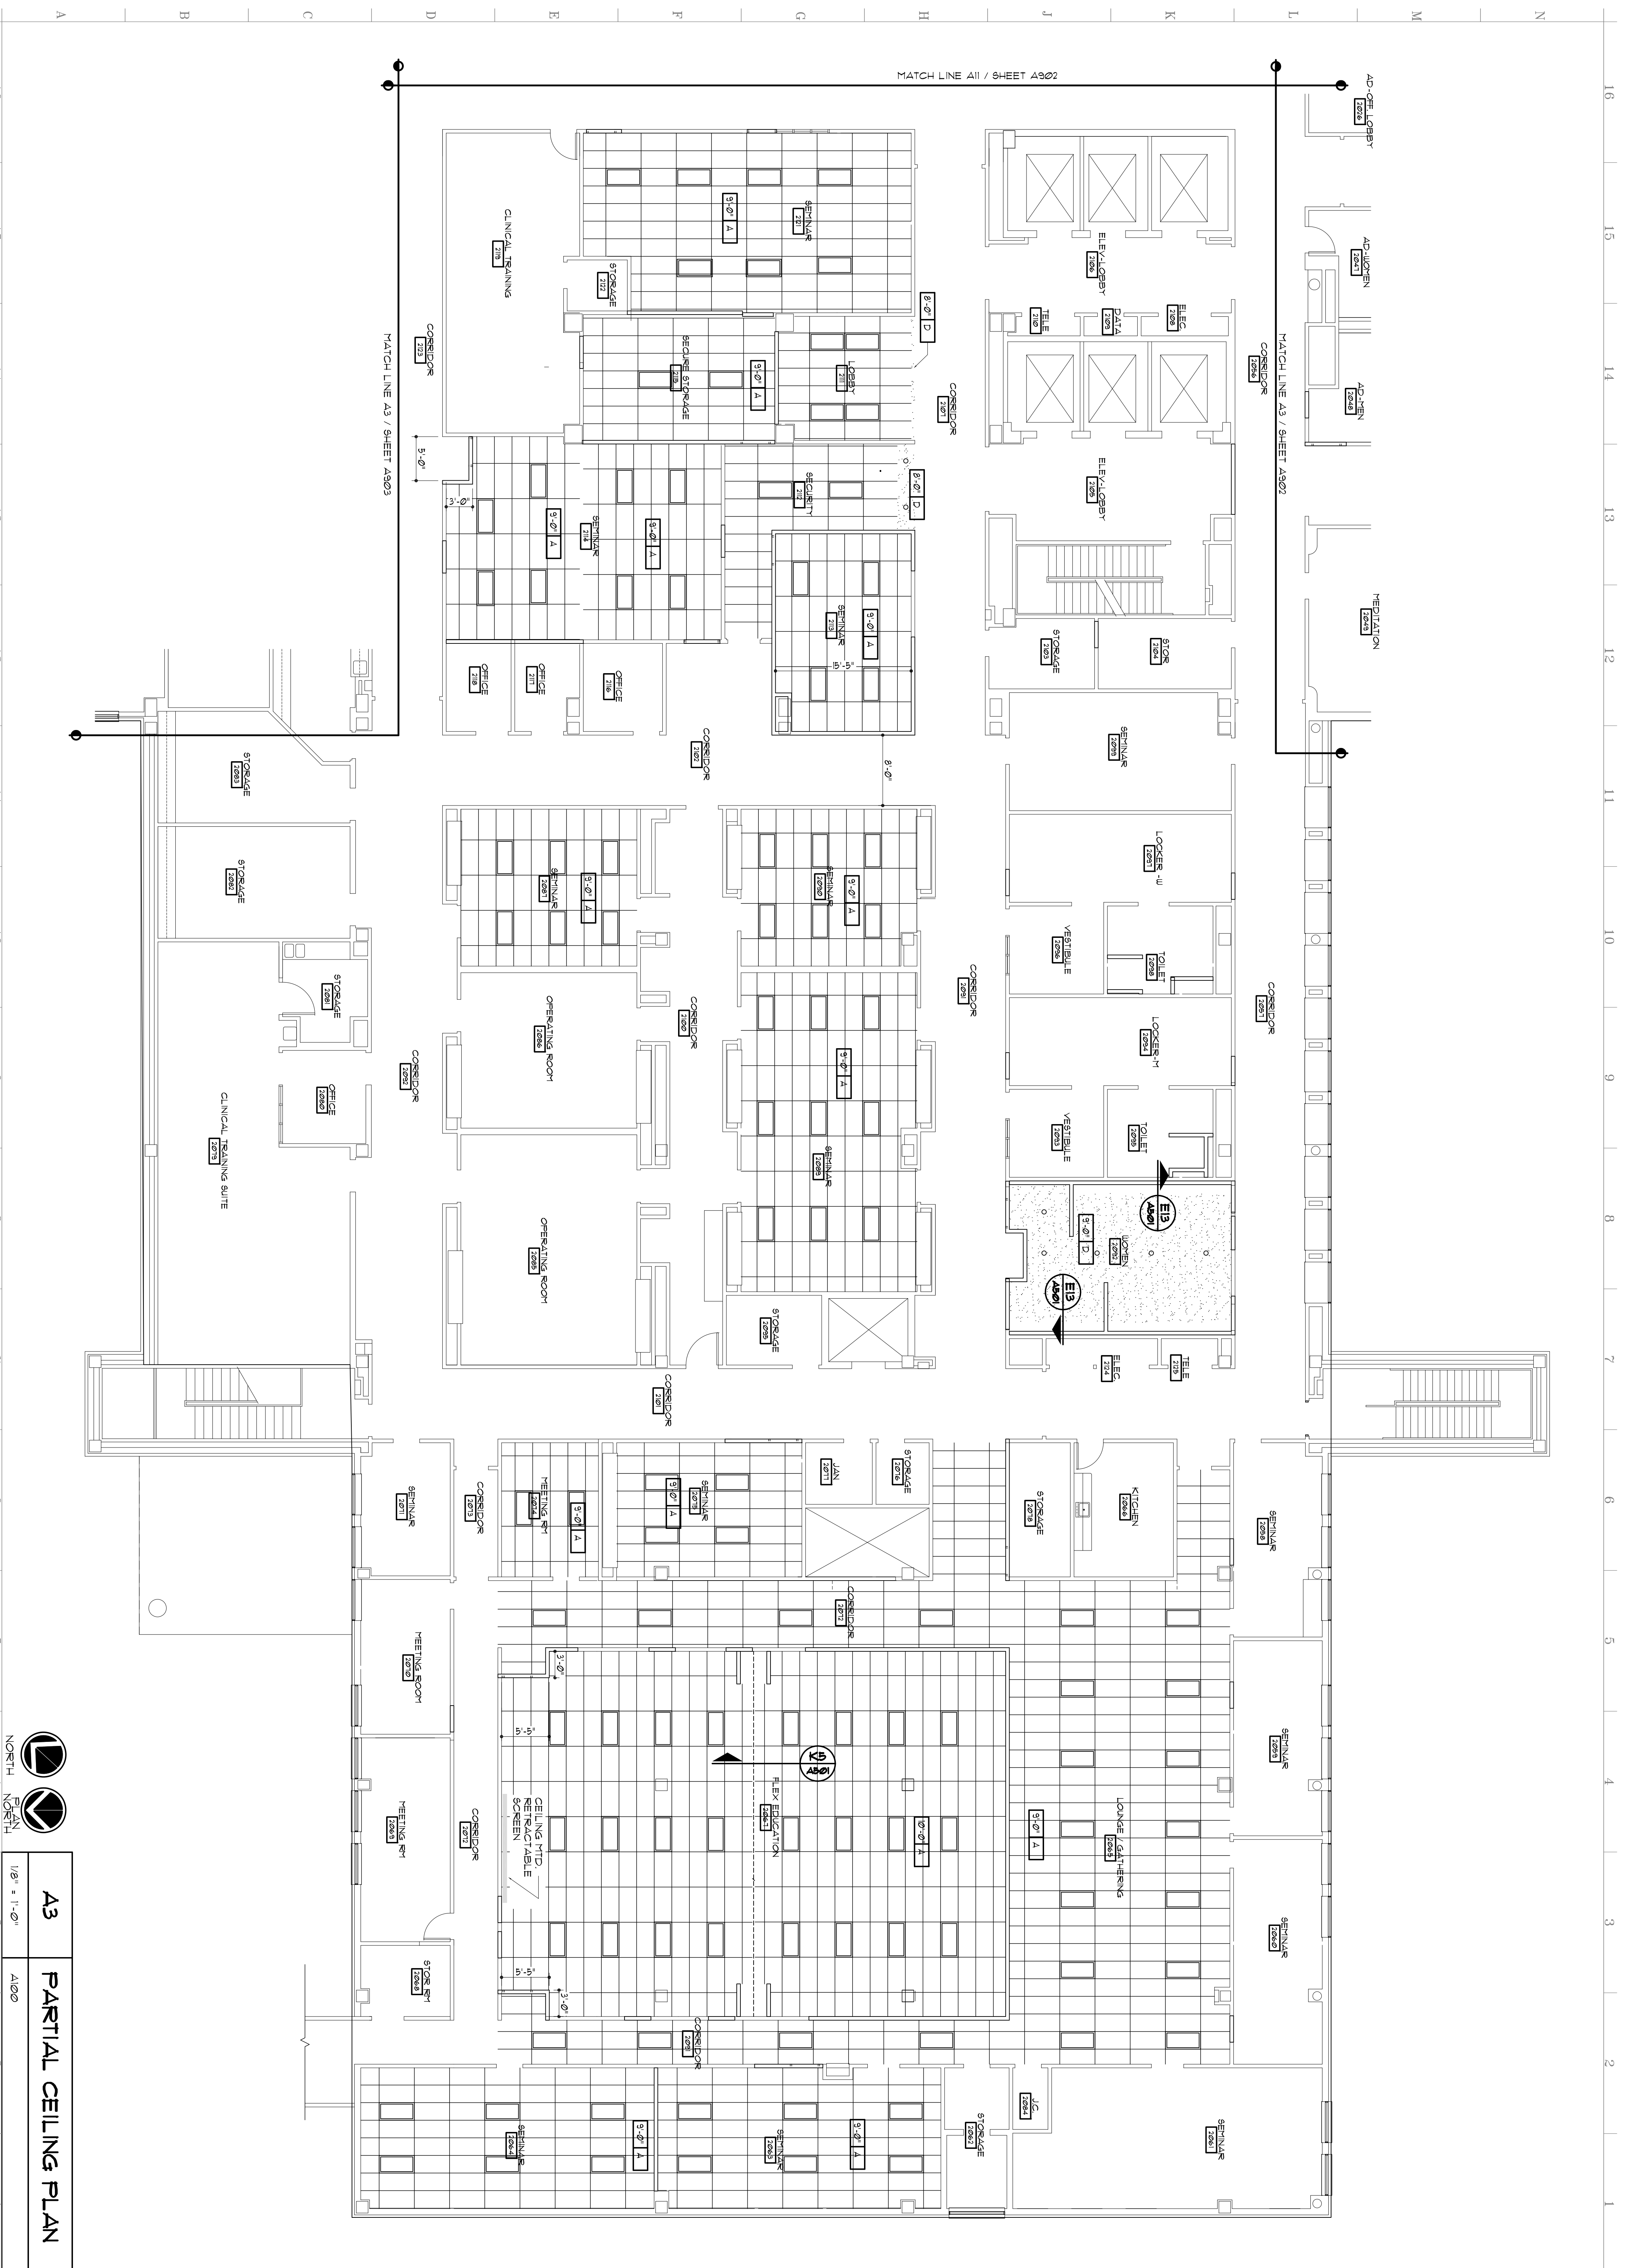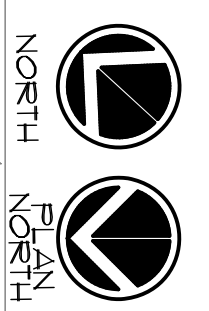

MATCH LINE A11 / SHEET A902

MATCH LINE A3 / SHEET A902

MATCH LINE A3 / SHEET A903